



GOLF SUITES

AT DUBAI HILLS

FLOOR PLANS




EMAAR

GOLF SUITES

I BEDROOM

UNIT 112, 113; 08-10, 13-14 | ALL LEVELS

LEVEL	UNIT NO.	NO. OF BEDROOMS	SUITE AREA		TERRACE/BALCONY AREA		TOTAL AREA	
			SQM	SQFT	SQM	SQFT	SQM	SQFT
01	112	1	63.34	681.79	3.37	36.27	66.71	718.06
	113	1	62.72	675.11	3.37	36.27	66.09	711.38
02 - 03	UNIT 08	1	63.37	682.11	3.37	36.27	66.74	718.38
	UNIT 09	1	62.80	675.97	3.37	36.27	66.17	712.24
	UNIT 10	1	62.99	678.02	3.37	36.27	66.36	714.29
	UNIT 13	1	63.34	681.79	3.37	36.27	66.71	718.06
04 - 06	UNIT 14	1	62.72	675.11	3.37	36.27	66.09	711.38
	UNIT 08	1	63.37	682.11	3.08	33.15	66.45	715.26
	UNIT 09	1	62.80	675.97	3.08	33.15	65.88	709.12
	UNIT 10	1	62.99	678.02	3.08	33.15	66.07	711.17
07 - 10	UNIT 13	1	63.34	681.79	3.08	33.15	66.42	714.94
	UNIT 14	1	62.74	675.33	3.08	33.15	65.82	708.48
	UNIT 08	1	63.37	682.11	3.08	33.15	66.45	715.26
	UNIT 09	1	62.80	675.97	3.08	33.15	65.88	709.12
	UNIT 10	1	62.99	678.02	3.37	36.27	66.36	714.29
	UNIT 13	1	63.34	681.79	3.37	36.27	66.71	718.06
	UNIT 14	1	62.72	675.11	3.08	33.15	65.80	708.26

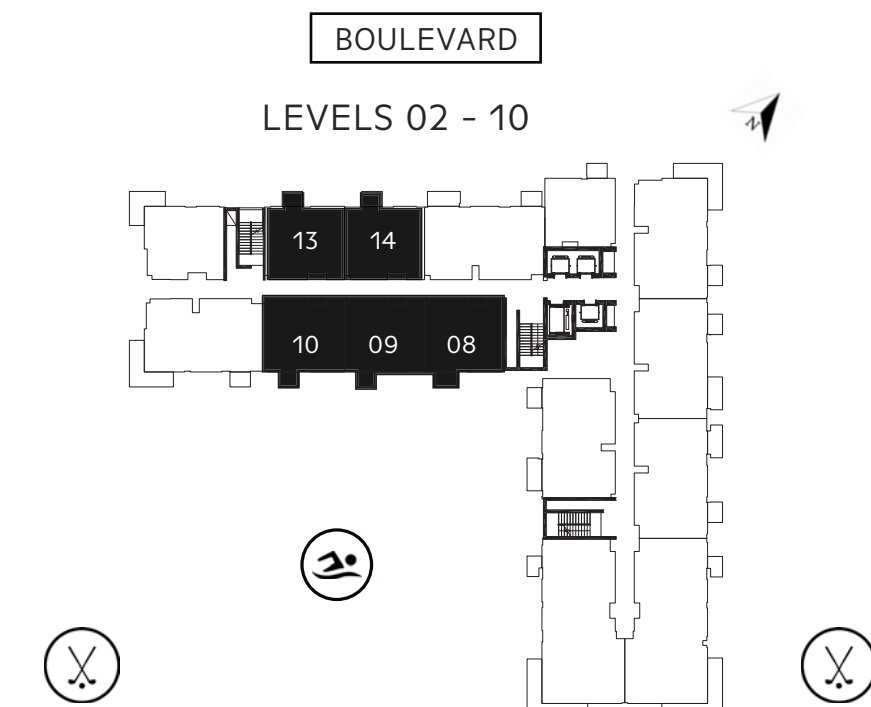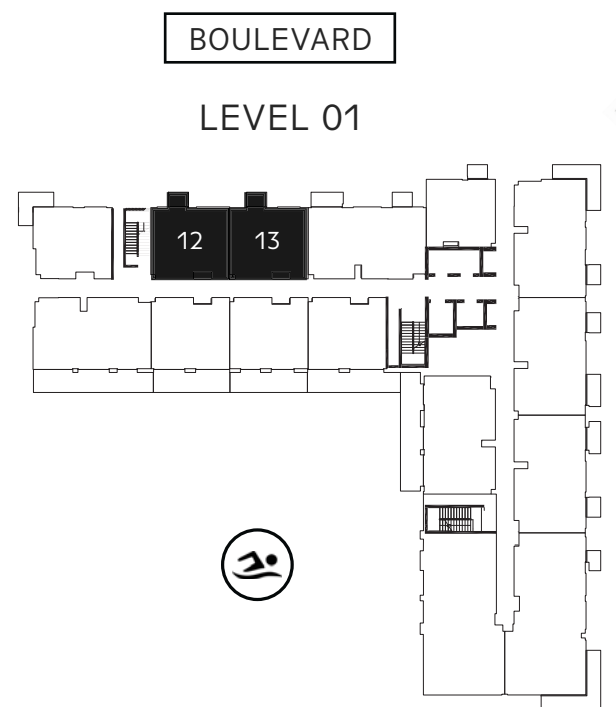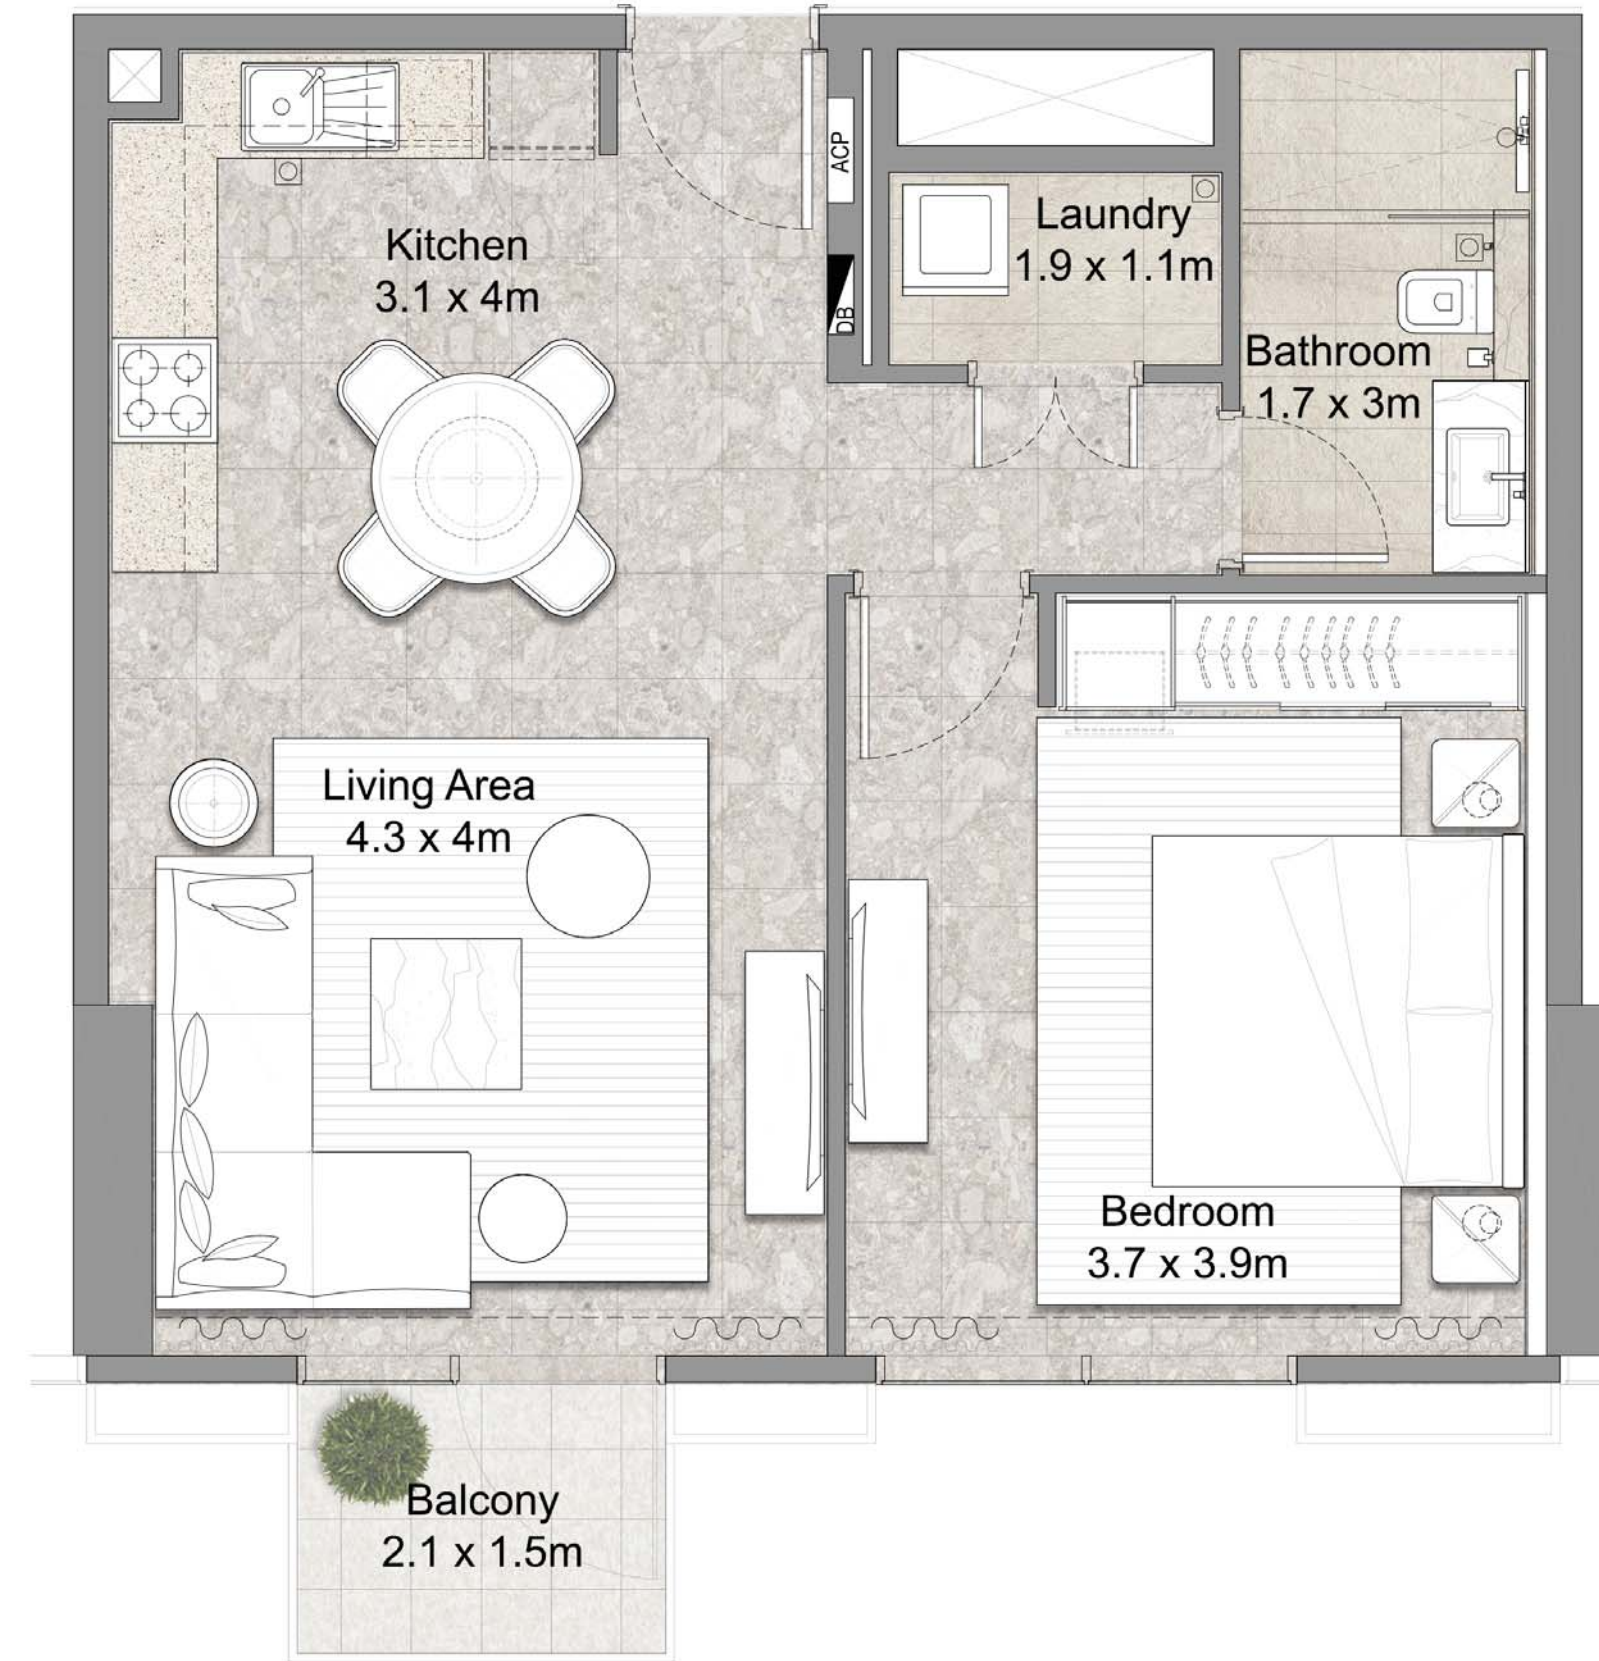



FLOOR PLAN 1. All dimensions are in imperial and metric, and measured from finish to finish excluding construction tolerances. 2. All materials, dimensions, and drawings are approximate only. 3. Information is subject to change without notice, at developer's absolute discretion. 4. Actual area may vary from the stated area. 5. Drawings not to scale. 6. All images used are for illustrative purposes only and do not represent the actual size, features, specifications, fittings, and furnishings. 7. The developer reserves the right to make revisions / alterations, at it's absolute discretion, without any liability whatsoever.

GOLF SUITES

I BEDROOM

UNIT 111, 12 | LEVELS 01-10

LEVEL	UNIT NO.	NO. OF BEDROOMS	SUITE AREA		TERRACE/BALCONY AREA		TOTAL AREA	
			SQM	SQFT	SQM	SQFT	SQM	SQFT
01	111	1	62.71	675.00	9.09	97.84	71.80	772.84
02 - 03	UNIT 12	1	62.71	675.00	9.09	97.84	71.80	772.84
04 - 06	UNIT 12	1	62.71	675.00	9.03	97.20	71.74	772.20
07 - 10	UNIT 12	1	62.71	675.00	9.07	97.63	71.78	772.63

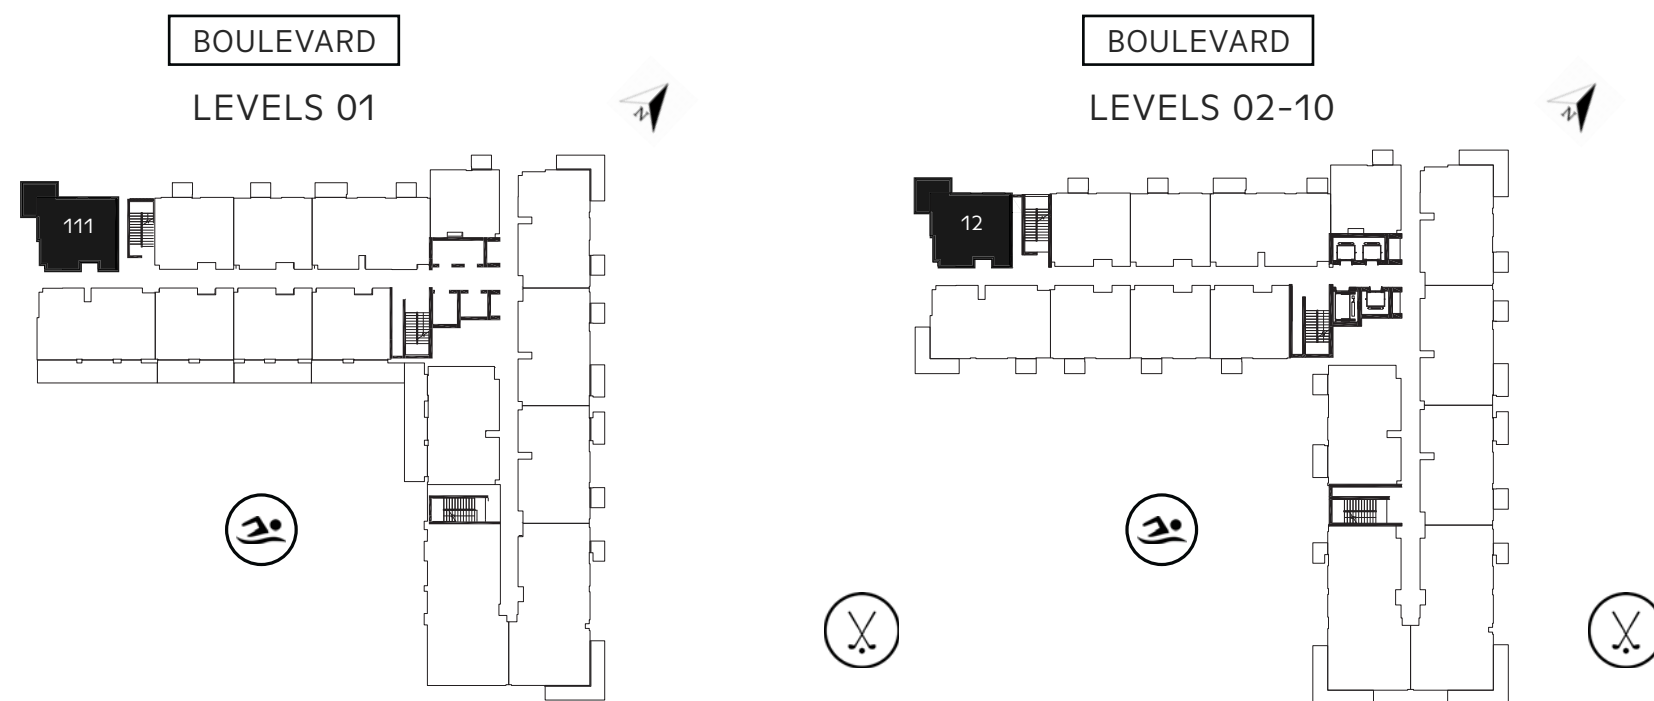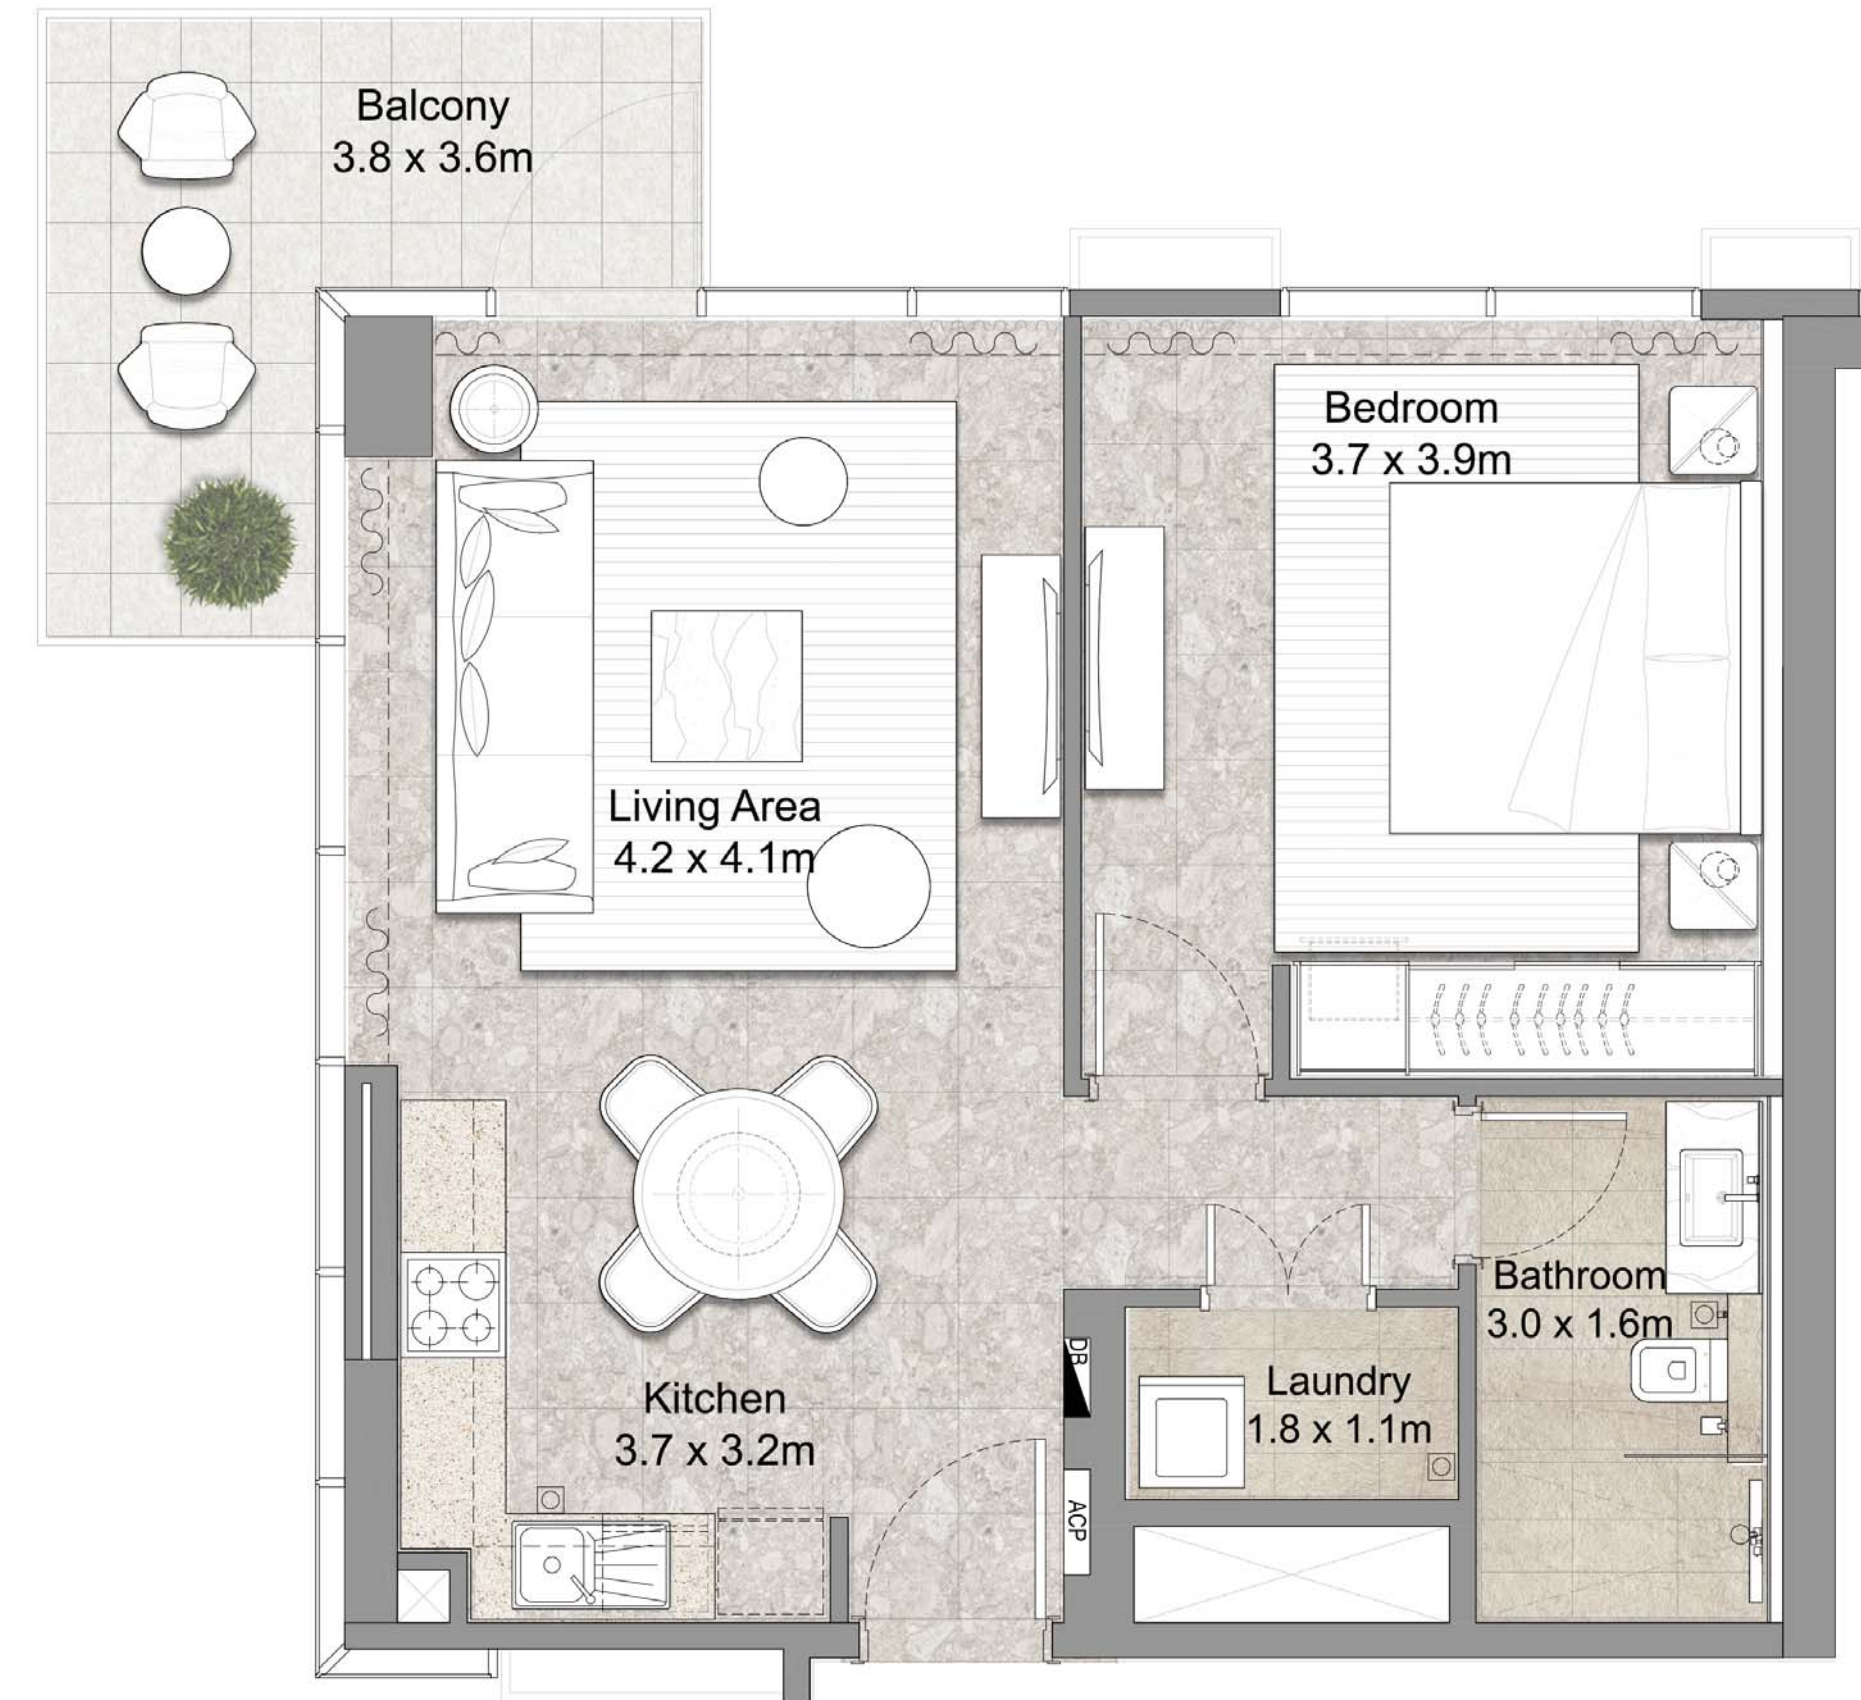

FLOOR PLAN 1. All dimensions are in imperial and metric, and measured from finish to finish excluding construction tolerances. 2. All materials, dimensions, and drawings are approximate only. 3. Information is subject to change without notice, at developer's absolute discretion. 4. Actual area may vary from the stated area. 5. Drawings not to scale. 6. All images used are for illustrative purposes only and do not represent the actual size, features, specifications, fittings, and furnishings. 7. The developer reserves the right to make revisions / alterations, at it's absolute discretion, without any liability whatsoever.


GOLF SUITES

1 BEDROOM


UNIT P01, 101, 01, 1101 | ALL LEVELS

LEVEL	UNIT NO.	NO. OF BEDROOMS	SUITE AREA		TERRACE/BALCONY AREA		TOTAL AREA	
			SQM	SQFT	SQM	SQFT	SQM	SQFT
PODIUM	P01	1	53.35	574.25	3.37	36.27	56.72	610.52
01	101	1	53.35	574.25	3.37	36.27	56.72	610.52
02 - 03	UNIT 01	1	53.35	574.25	3.37	36.27	56.72	610.52
04 - 06	UNIT 01	1	53.35	574.25	3.37	36.27	56.72	610.52
07 - 10	UNIT 01	1	53.35	574.25	3.35	36.06	56.70	610.31
11	1101	1	53.71	578.13	3.37	36.27	57.08	614.40
12 - 14	UNIT 01	1	53.71	578.13	3.37	36.27	57.08	614.40
15 - 18	UNIT 01	1	53.71	578.13	3.37	36.27	57.08	614.40


BOULEVARD
LEVEL PODIUM

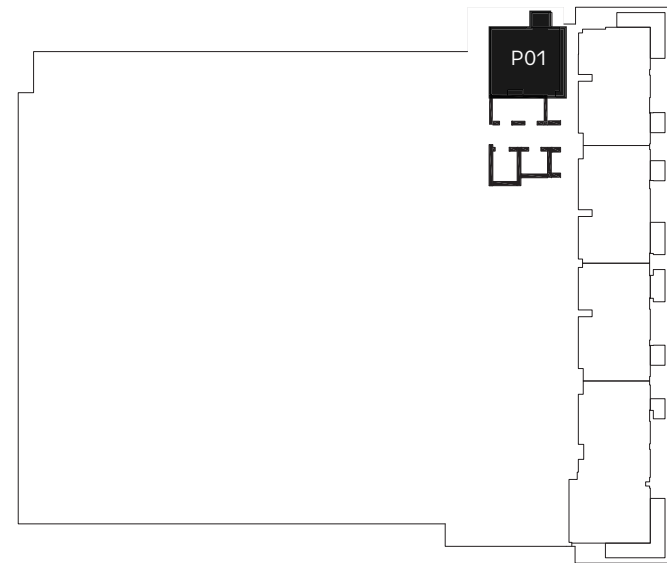


BOULEVARD
LEVEL 01

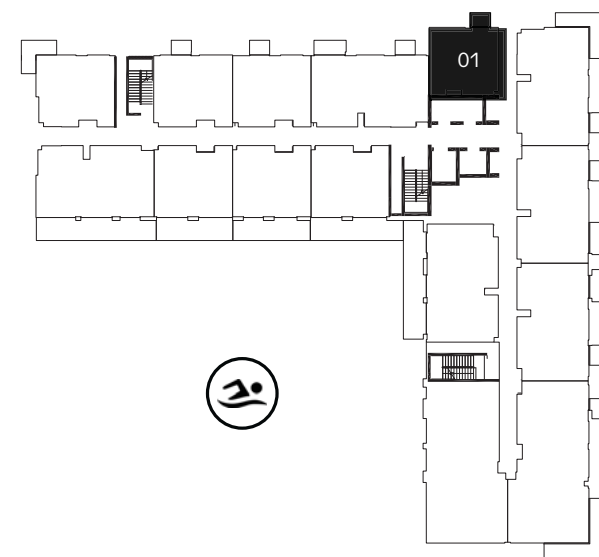



BOULEVARD
LEVELS 02 - 10

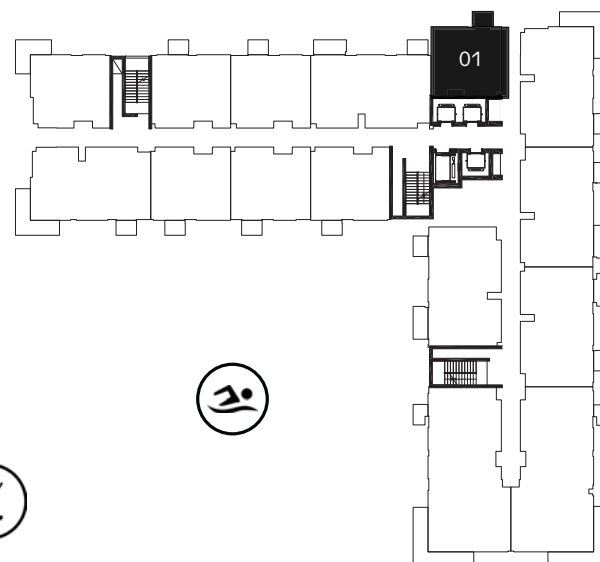

BOULEVARD
LEVEL 11

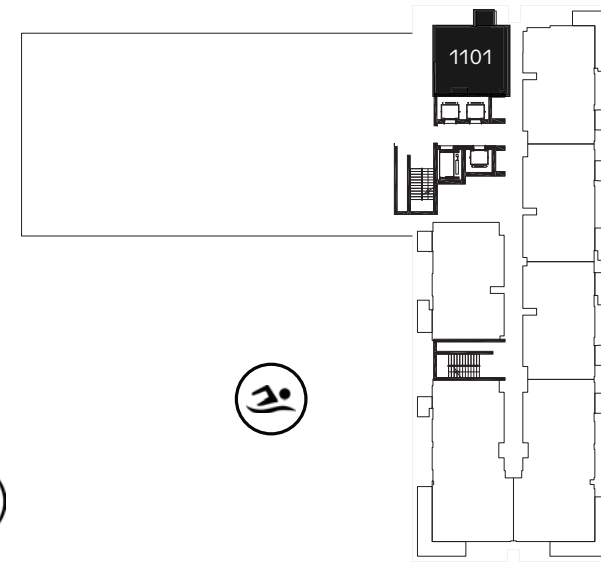

BOULEVARD
LEVELS 12 - 18

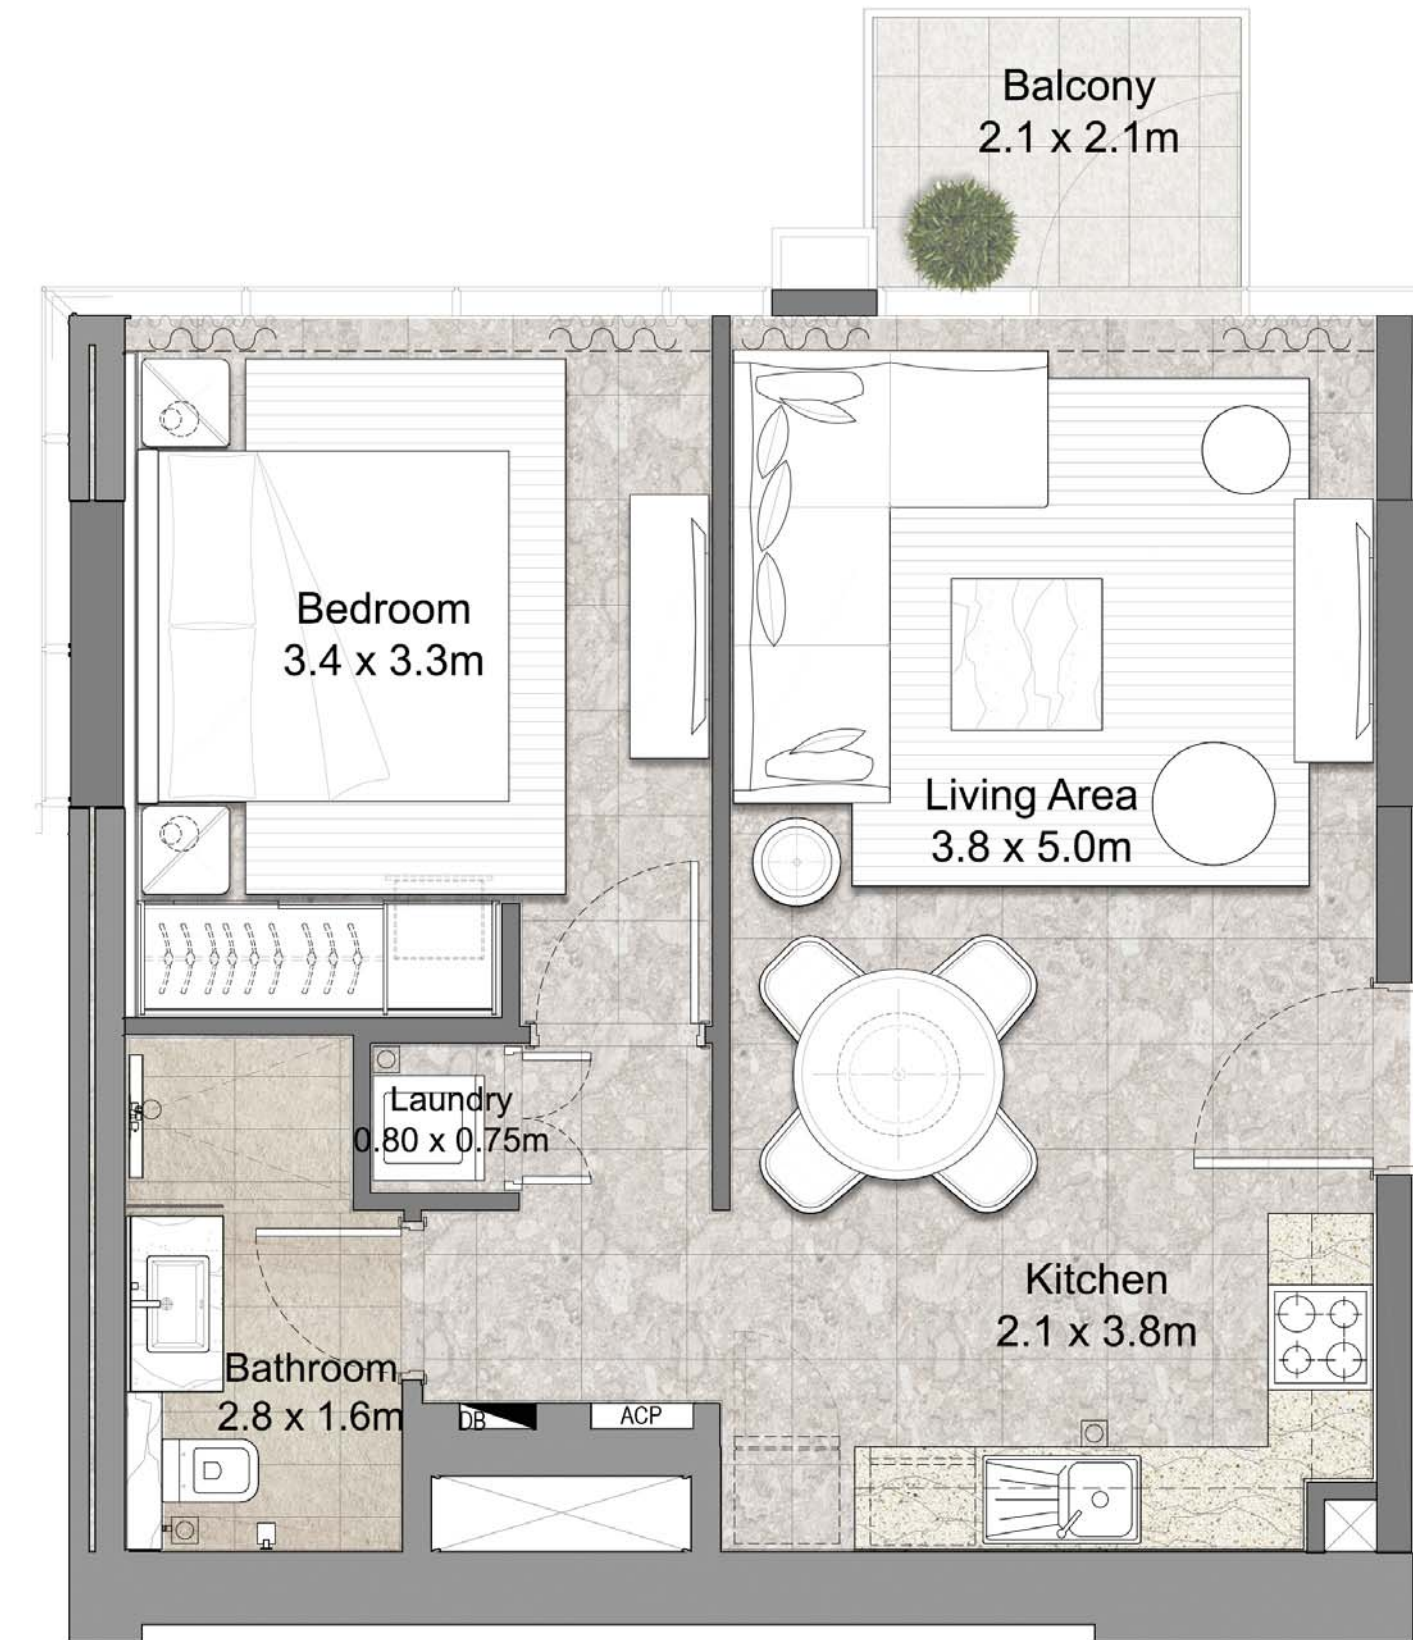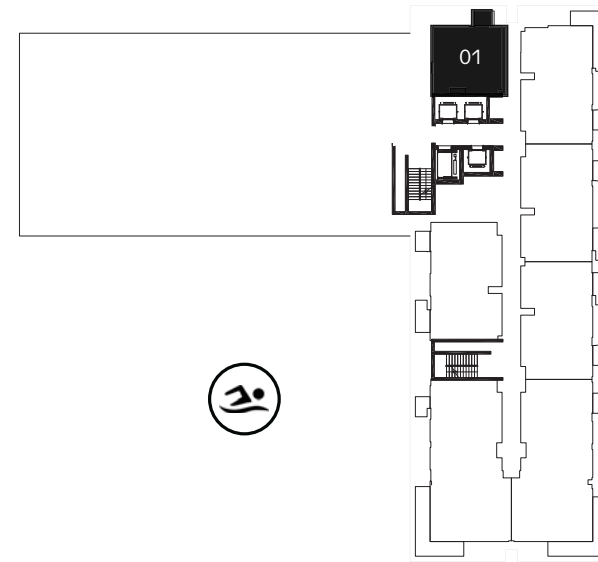



FLOOR PLAN 1. All dimensions are in imperial and metric, and measured from finish to finish excluding construction tolerances. 2. All materials, dimensions, and drawings are approximate only. 3. Information is subject to change without notice, at developer's absolute discretion. 4. Actual area may vary from the stated area. 5. Drawings not to scale. 6. All images used are for illustrative purposes only and do not represent the actual size, features, specifications, fittings, and furnishings. 7. The developer reserves the right to make revisions / alterations, at it's absolute discretion, without any liability whatsoever.

GOLF SUITES

I BEDROOM

UNIT 107 | LEVEL 01

LEVEL	UNIT NO.	NO. OF BEDROOMS	SUITE AREA		TERRACE/BALCONY AREA		TOTAL AREA	
			SQM	SQFT	SQM	SQFT	SQM	SQFT
01	107	1	63.37	682.11	23.56	253.60	86.93	935.71

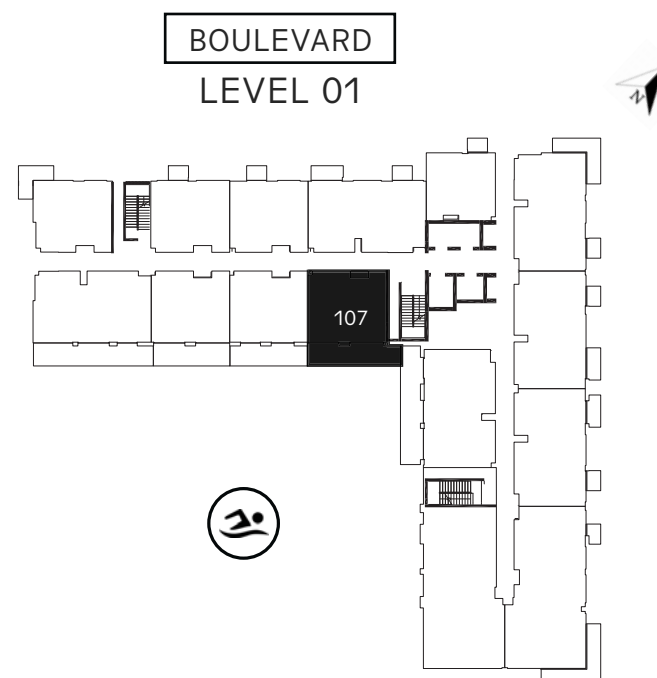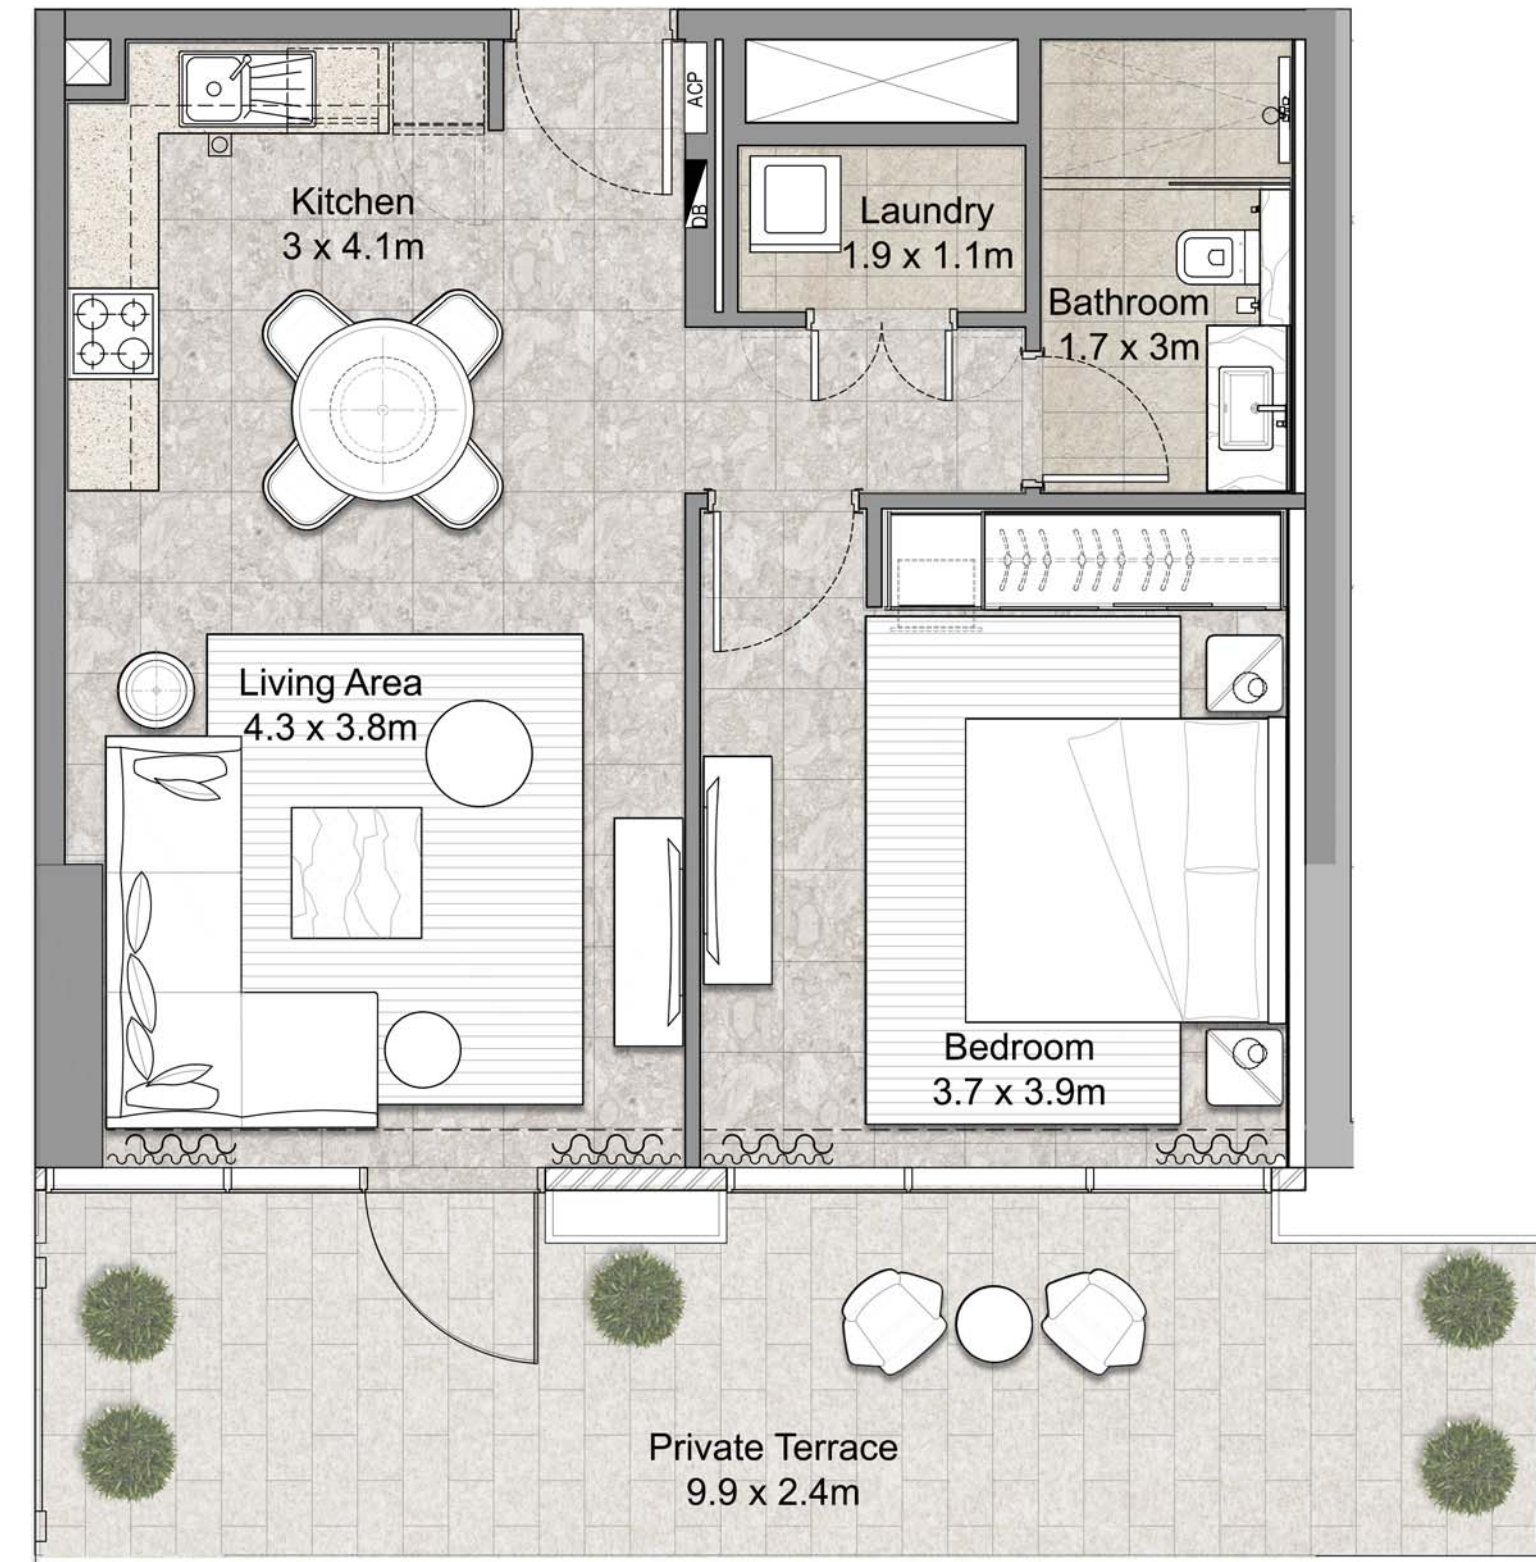



FLOOR PLAN 1. All dimensions are in imperial and metric, and measured from finish to finish excluding construction tolerances. 2. All materials, dimensions, and drawings are approximate only. 3. Information is subject to change without notice, at developer's absolute discretion. 4. Actual area may vary from the stated area. 5. Drawings not to scale. 6. All images used are for illustrative purposes only and do not represent the actual size, features, specifications, fittings, and furnishings. 7. The developer reserves the right to make revisions / alterations, at it's absolute discretion, without any liability whatsoever.

GOLF SUITES

1 BEDROOM

UNIT 108 & 109 | LEVEL 01

LEVEL	UNIT NO.	NO. OF BEDROOMS	SUITE AREA		TERRACE/BALCONY AREA		TOTAL AREA	
			SQM	SQFT	SQM	SQFT	SQM	SQFT
01	108	1	62.80	675.97	19.24	207.10	82.04	883.07
	109	1	62.99	678.02	19.80	213.13	82.79	891.15

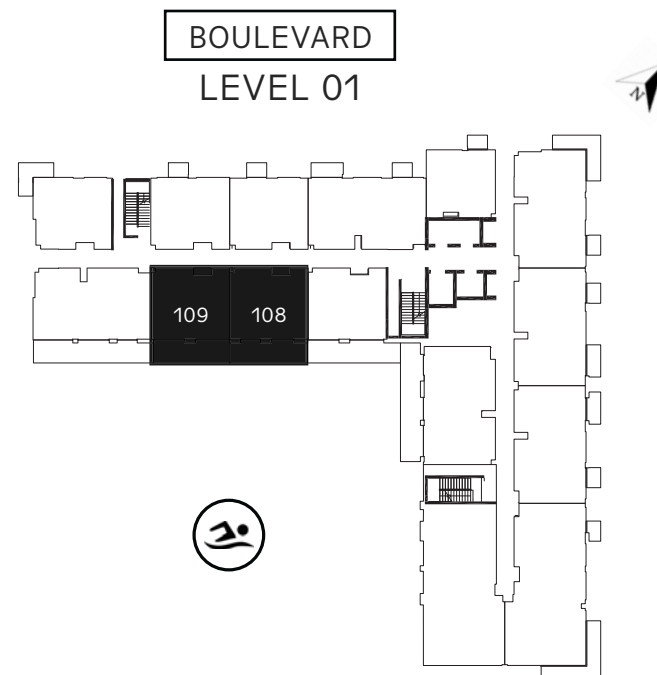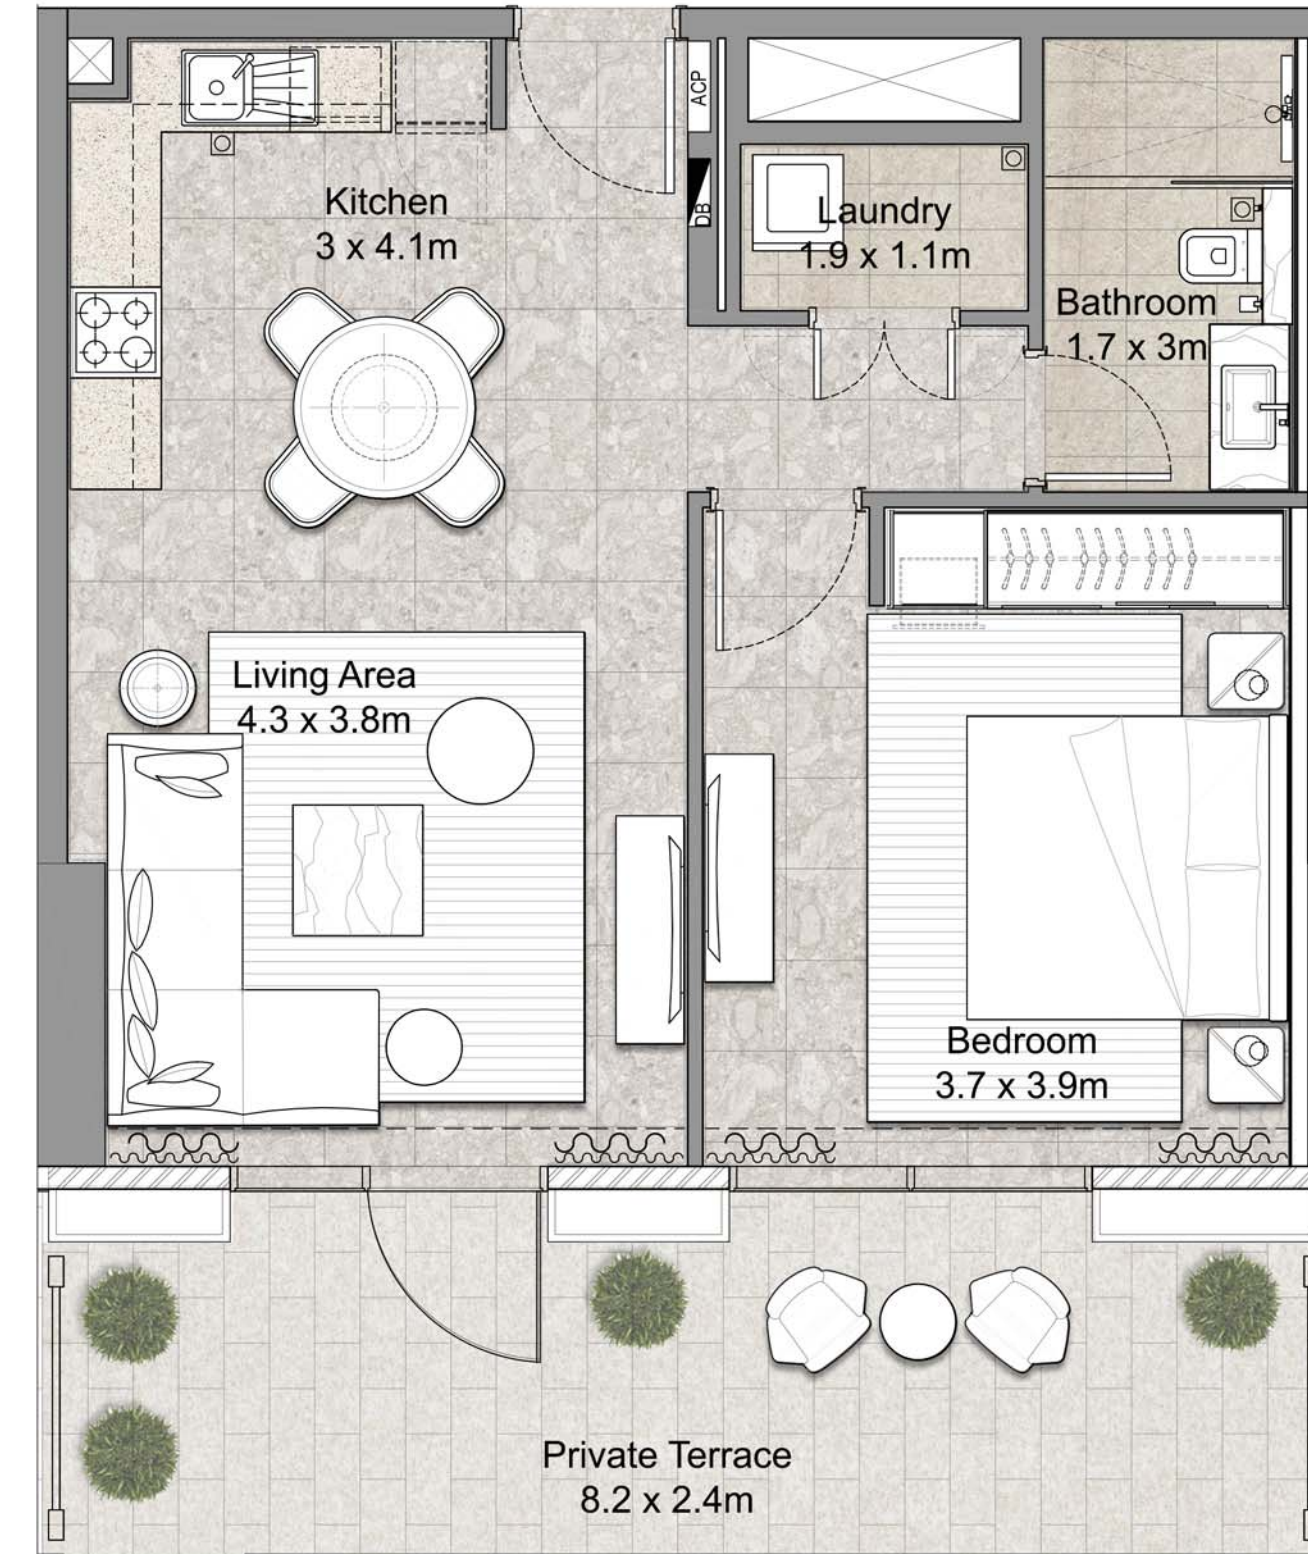


FLOOR PLAN 1. All dimensions are in imperial and metric, and measured from finish to finish excluding construction tolerances. 2. All materials, dimensions, and drawings are approximate only. 3. Information is subject to change without notice, at developer's absolute discretion. 4. Actual area may vary from the stated area. 5. Drawings not to scale. 6. All images used are for illustrative purposes only and do not represent the actual size, features, specifications, fittings, and furnishings. 7. The developer reserves the right to make revisions / alterations, at it's absolute discretion, without any liability whatsoever.

GOLF SUITES

2 BEDROOM

UNIT P03,P04; 103,104,114; 03,04,07,15; 1103,1104,1107 | ALL LEVELS

LEVEL	UNIT NO.	NO. OF BEDROOMS	SUITE AREA		TERRACE/BALCONY AREA		TOTAL AREA	
			SQM	SQFT	SQM	SQFT	SQM	SQFT
PODIUM	P03	2	94.87	1021.17	8.75	94.18	103.62	1115.35
	P04	2	94.83	1020.74	8.47	91.17	103.30	1111.91
01	103	2	94.87	1021.17	8.75	94.18	103.62	1115.35
	104	2	94.83	1020.74	8.47	91.17	103.30	1111.91
	114	2	95.33	1026.12	8.77	94.40	104.10	1120.52
02 - 03	UNIT 03	2	94.90	1021.50	8.75	94.18	103.65	1115.68
	UNIT 04	2	94.80	1020.42	8.47	91.17	103.27	1111.59
	UNIT 07	2	95.09	1023.54	8.77	94.40	103.86	1117.94
	UNIT 15	2	95.27	1025.48	8.82	94.94	104.09	1120.42
04 - 06	UNIT 03	2	94.90	1021.50	8.75	94.18	103.65	1115.68
	UNIT 04	2	94.80	1020.42	8.47	91.17	103.27	1111.59
	UNIT 07	2	95.01	1022.68	8.49	91.39	103.50	1114.07
	UNIT 15	2	95.27	1025.48	8.17	87.94	103.44	1113.42
07 - 10	UNIT 03	2	94.90	1021.50	8.79	94.61	103.69	1116.11
	UNIT 04	2	94.80	1020.42	8.40	90.42	103.20	1110.84
	UNIT 07	2	95.09	1023.54	8.48	91.28	103.57	1114.82
	UNIT 15	2	95.27	1025.48	8.82	94.94	104.09	1120.42
11	1103	2	94.90	1021.50	8.46	91.06	103.36	1112.56
	1104	2	94.80	1020.42	8.47	91.17	103.27	1111.59
	1107	2	95.06	1023.22	8.48	91.28	103.54	1114.50
12 - 14	UNIT 03	2	94.90	1021.50	8.46	91.06	103.36	1112.56
	UNIT 04	2	94.80	1020.42	8.47	91.17	103.27	1111.59
	UNIT 07	2	95.06	1023.22	8.48	91.28	103.54	1114.50
15 - 18	UNIT 03	2	94.87	1021.17	8.65	93.11	103.52	1114.28
	UNIT 04	2	94.80	1020.42	8.47	91.17	103.27	1111.59
	UNIT 07	2	95.06	1023.22	8.21	88.37	103.27	1111.59

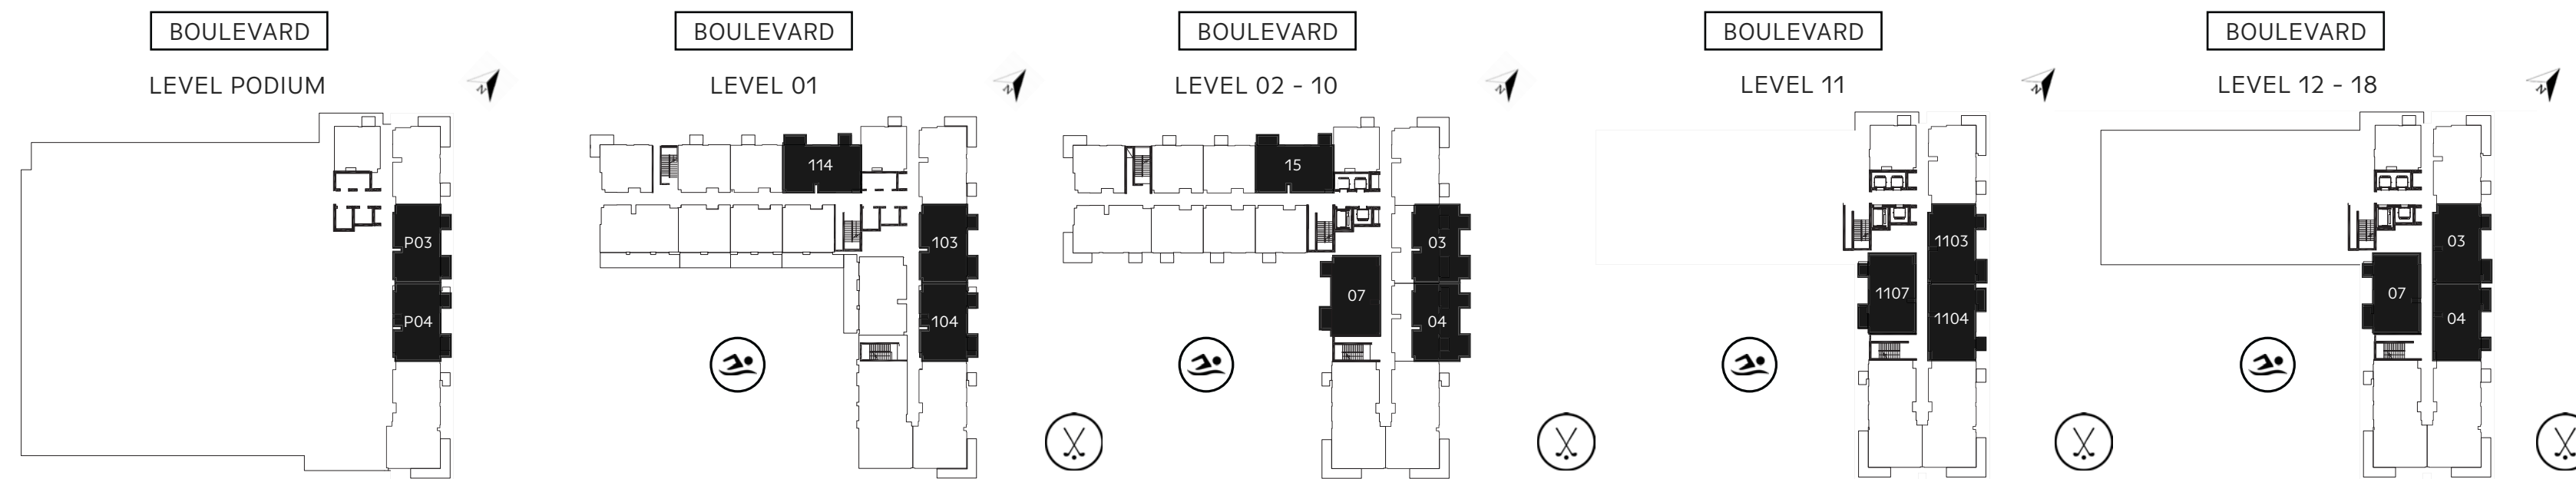



FLOOR PLAN 1. All dimensions are in imperial and metric, and measured from finish to finish excluding construction tolerances. 2. All materials, dimensions, and drawings are approximate only. 3. Information is subject to change without notice, at developer's absolute discretion. 4. Actual area may vary from the stated area. 5. Drawings not to scale. 6. All images used are for illustrative purposes only and do not represent the actual size, features, specifications, fittings, and furnishings. 7. The developer reserves the right to make revisions / alterations, at it's absolute discretion, without any liability whatsoever.

GOLF SUITES

2 BEDROOM

UNIT P02; 102; 02,11; 1102 | ALL LEVELS

LEVEL	UNIT NO.	NO. OF BEDROOMS	SUITE AREA		TERRACE/BALCONY AREA		TOTAL AREA	
			SQM	SQFT	SQM	SQFT	SQM	SQFT
PODIUM	P02	2	94.71	1019.45	16.70	179.76	111.41	1199.21
01	102	2	94.71	1019.45	16.70	179.76	111.41	1199.21
02 - 03	UNIT 02	2	94.68	1019.13	16.70	179.76	111.38	1198.89
	UNIT 11	2	94.59	1018.16	15.87	170.82	110.46	1188.98
04 - 06	UNIT 02	2	94.68	1019.13	16.77	180.51	111.45	1199.64
	UNIT 11	2	94.62	1018.48	16.50	177.60	111.12	1196.08
07 - 10	UNIT 02	2	94.68	1019.13	16.42	176.74	111.10	1195.87
	UNIT 11	2	94.57	1017.94	15.54	167.27	110.11	1185.21
11	1102	2	94.76	1019.99	17.15	184.60	111.91	1204.59
12 - 14	UNIT 02	2	94.76	1019.99	17.15	184.60	111.91	1204.59
15 - 18	UNIT 02	2	94.68	1019.13	16.47	177.28	111.15	1196.41

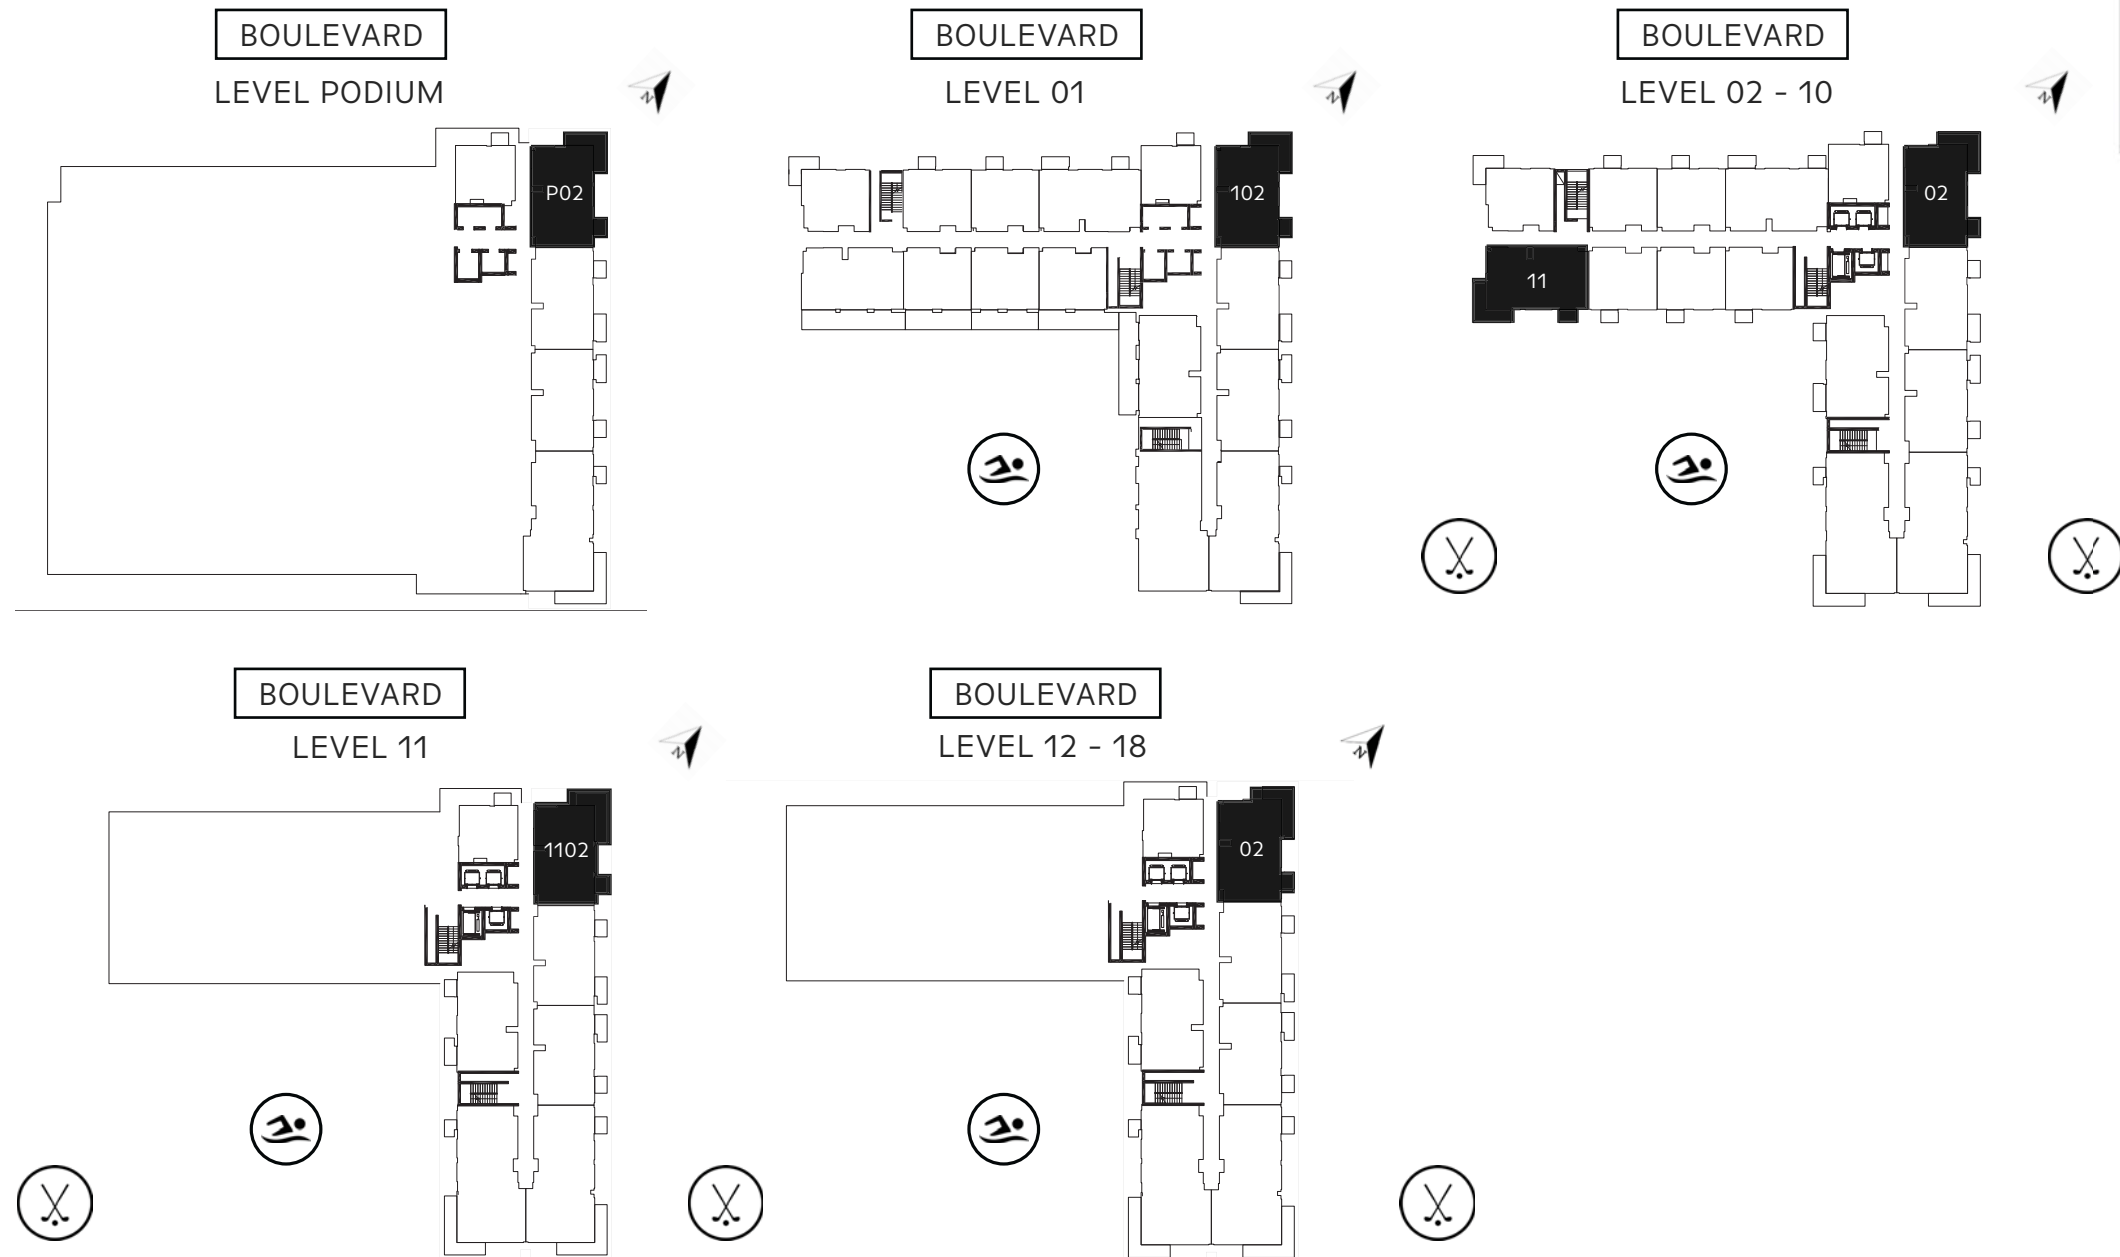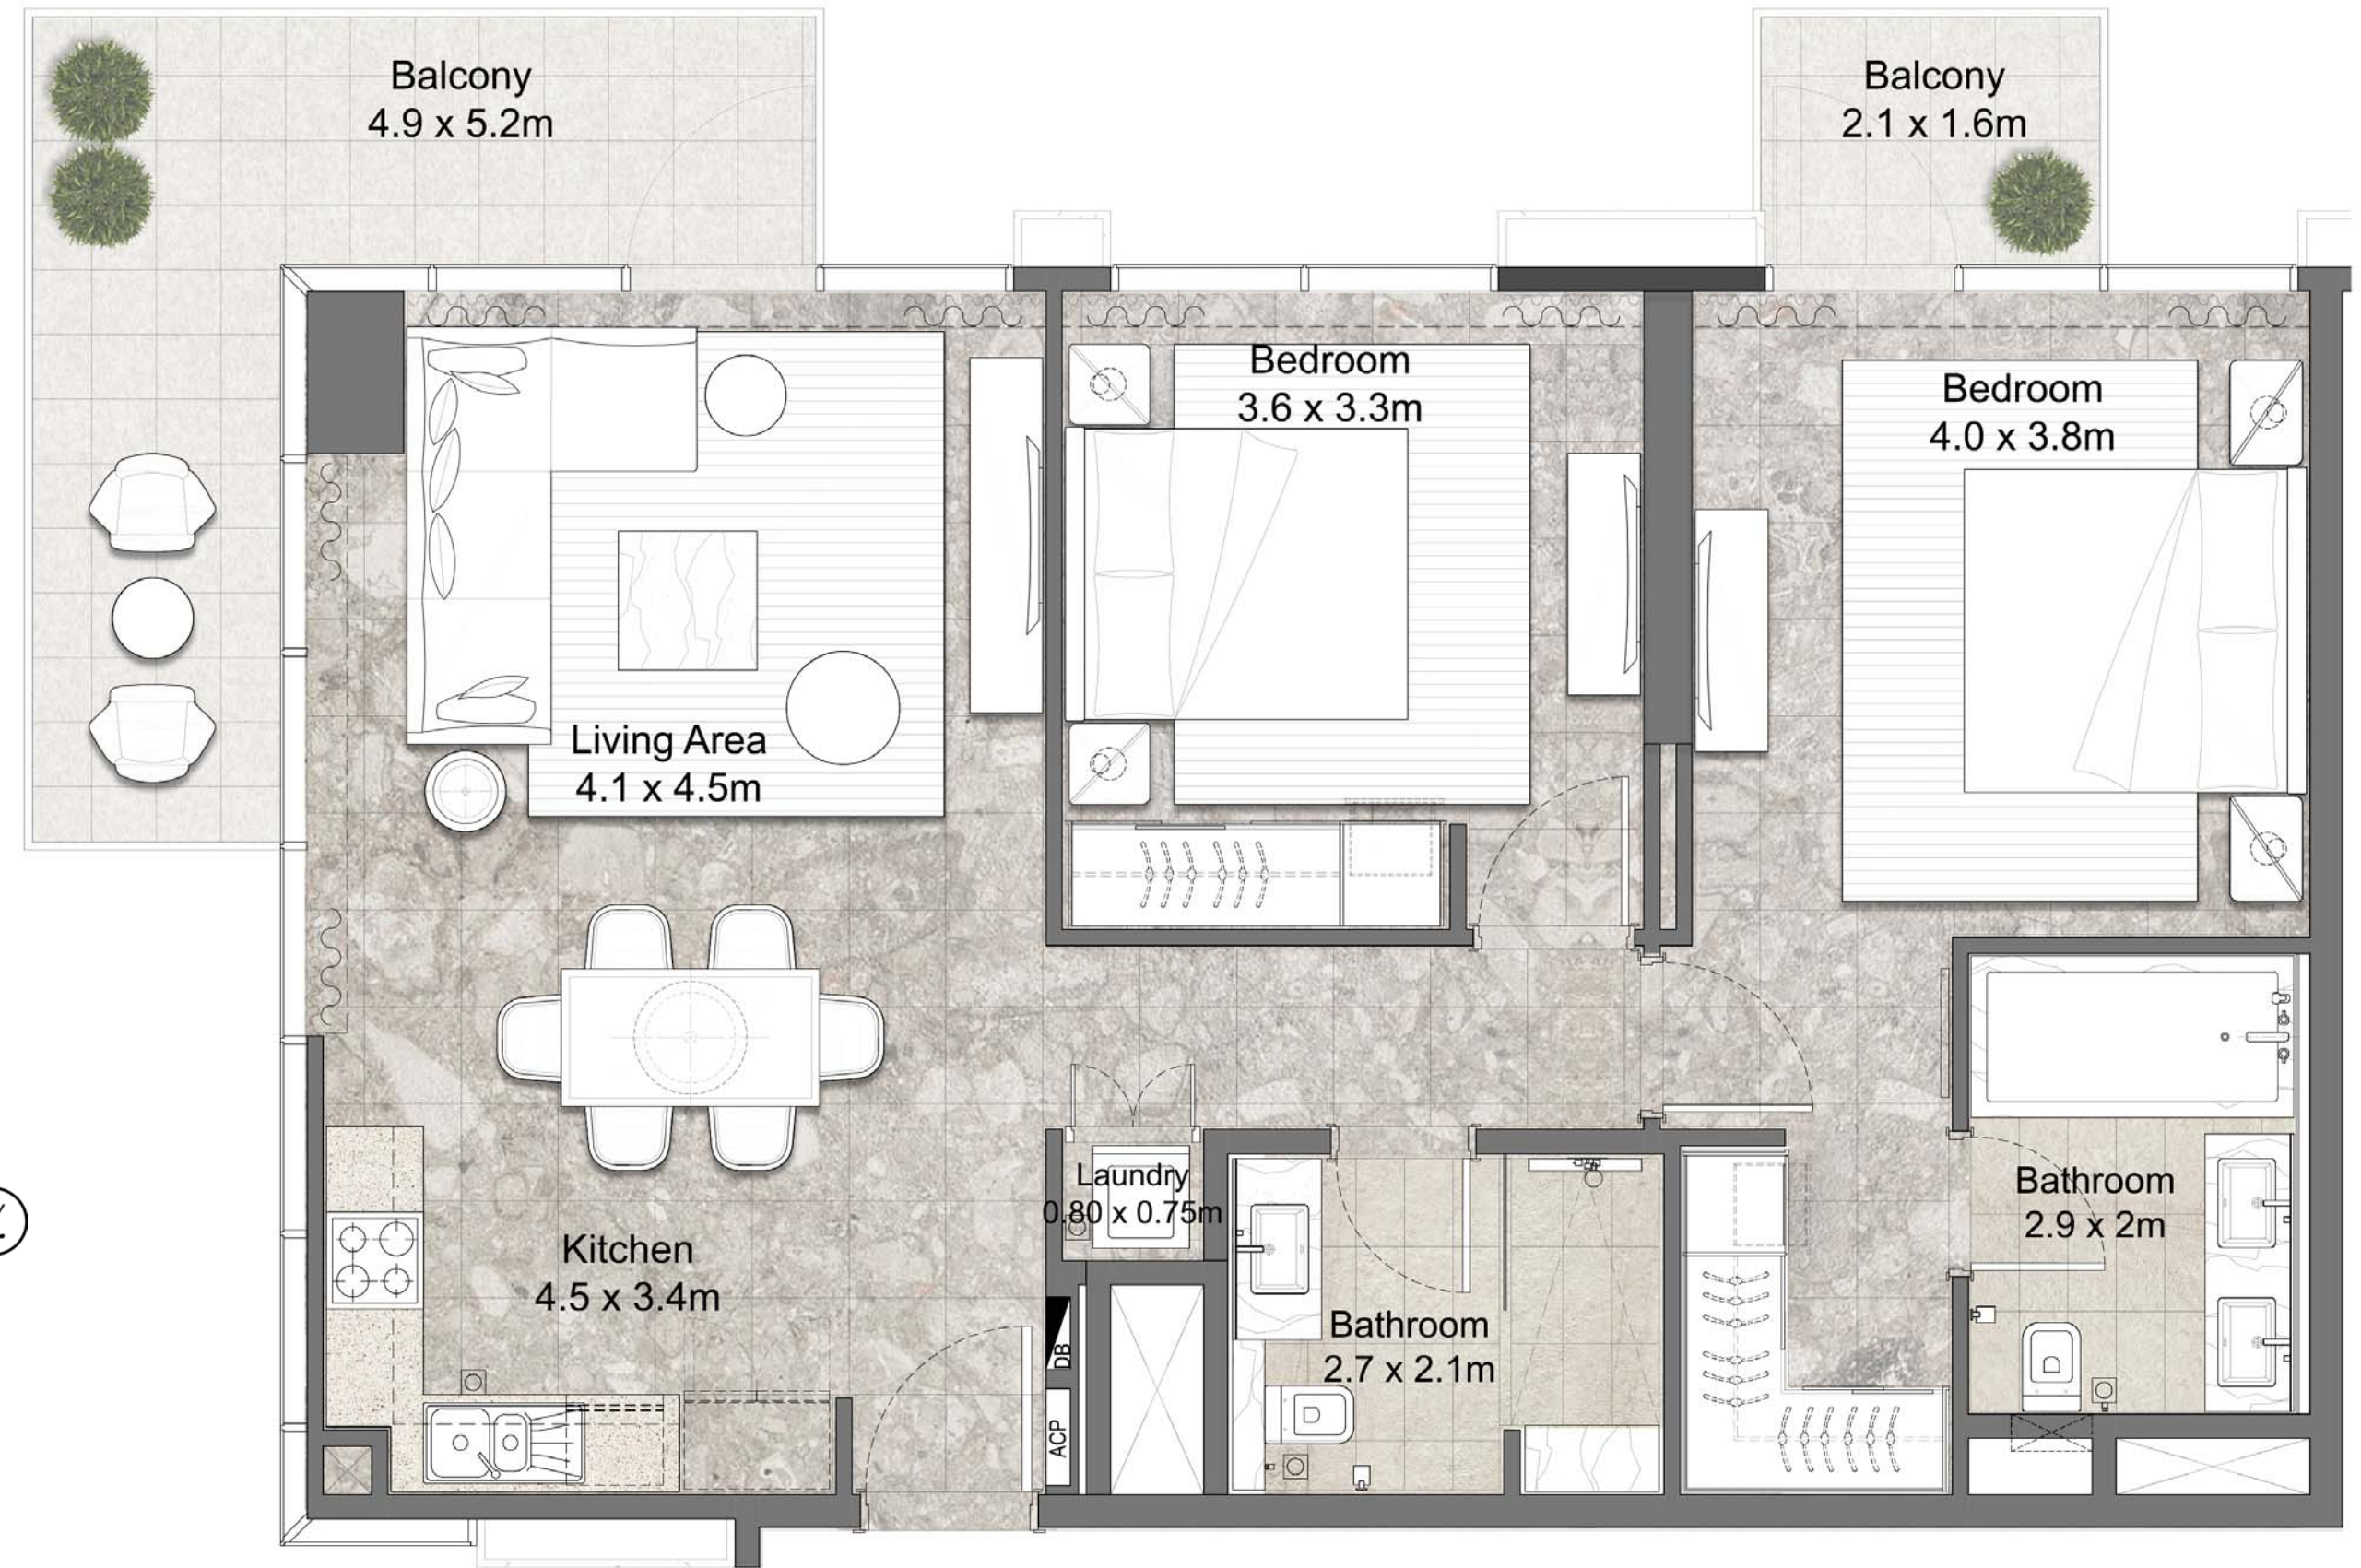



FLOOR PLAN 1. All dimensions are in imperial and metric, and measured from finish to finish excluding construction tolerances. 2. All materials, dimensions, and drawings are approximate only. 3. Information is subject to change without notice, at developer's absolute discretion. 4. Actual area may vary from the stated area. 5. Drawings not to scale. 6. All images used are for illustrative purposes only and do not represent the actual size, features, specifications, fittings, and furnishings. 7. The developer reserves the right to make revisions / alterations, at it's absolute discretion, without any liability whatsoever.

GOLF SUITES

2 BEDROOM

UNIT 106 | LEVEL 01

LEVEL	UNIT NO.	NO. OF BEDROOMS	SUITE AREA		TERRACE/BALCONY AREA		TOTAL AREA	
			SQM	SQFT	SQM	SQFT	SQM	SQFT
01	106	2	95.09	1023.54	30.01	323.02	125.10	1346.56

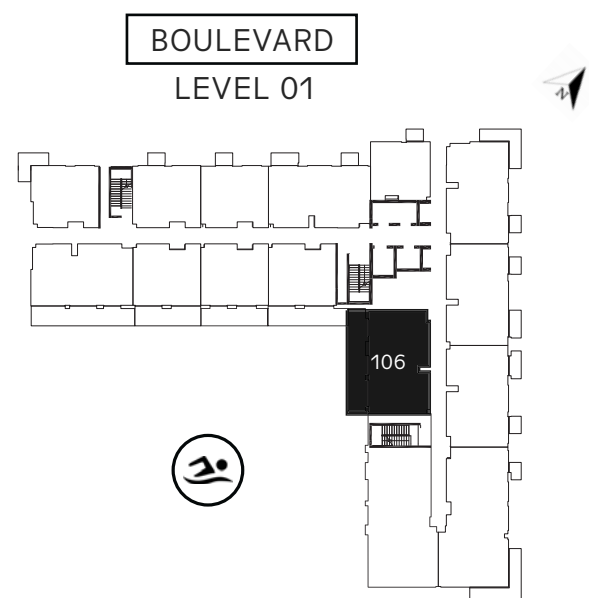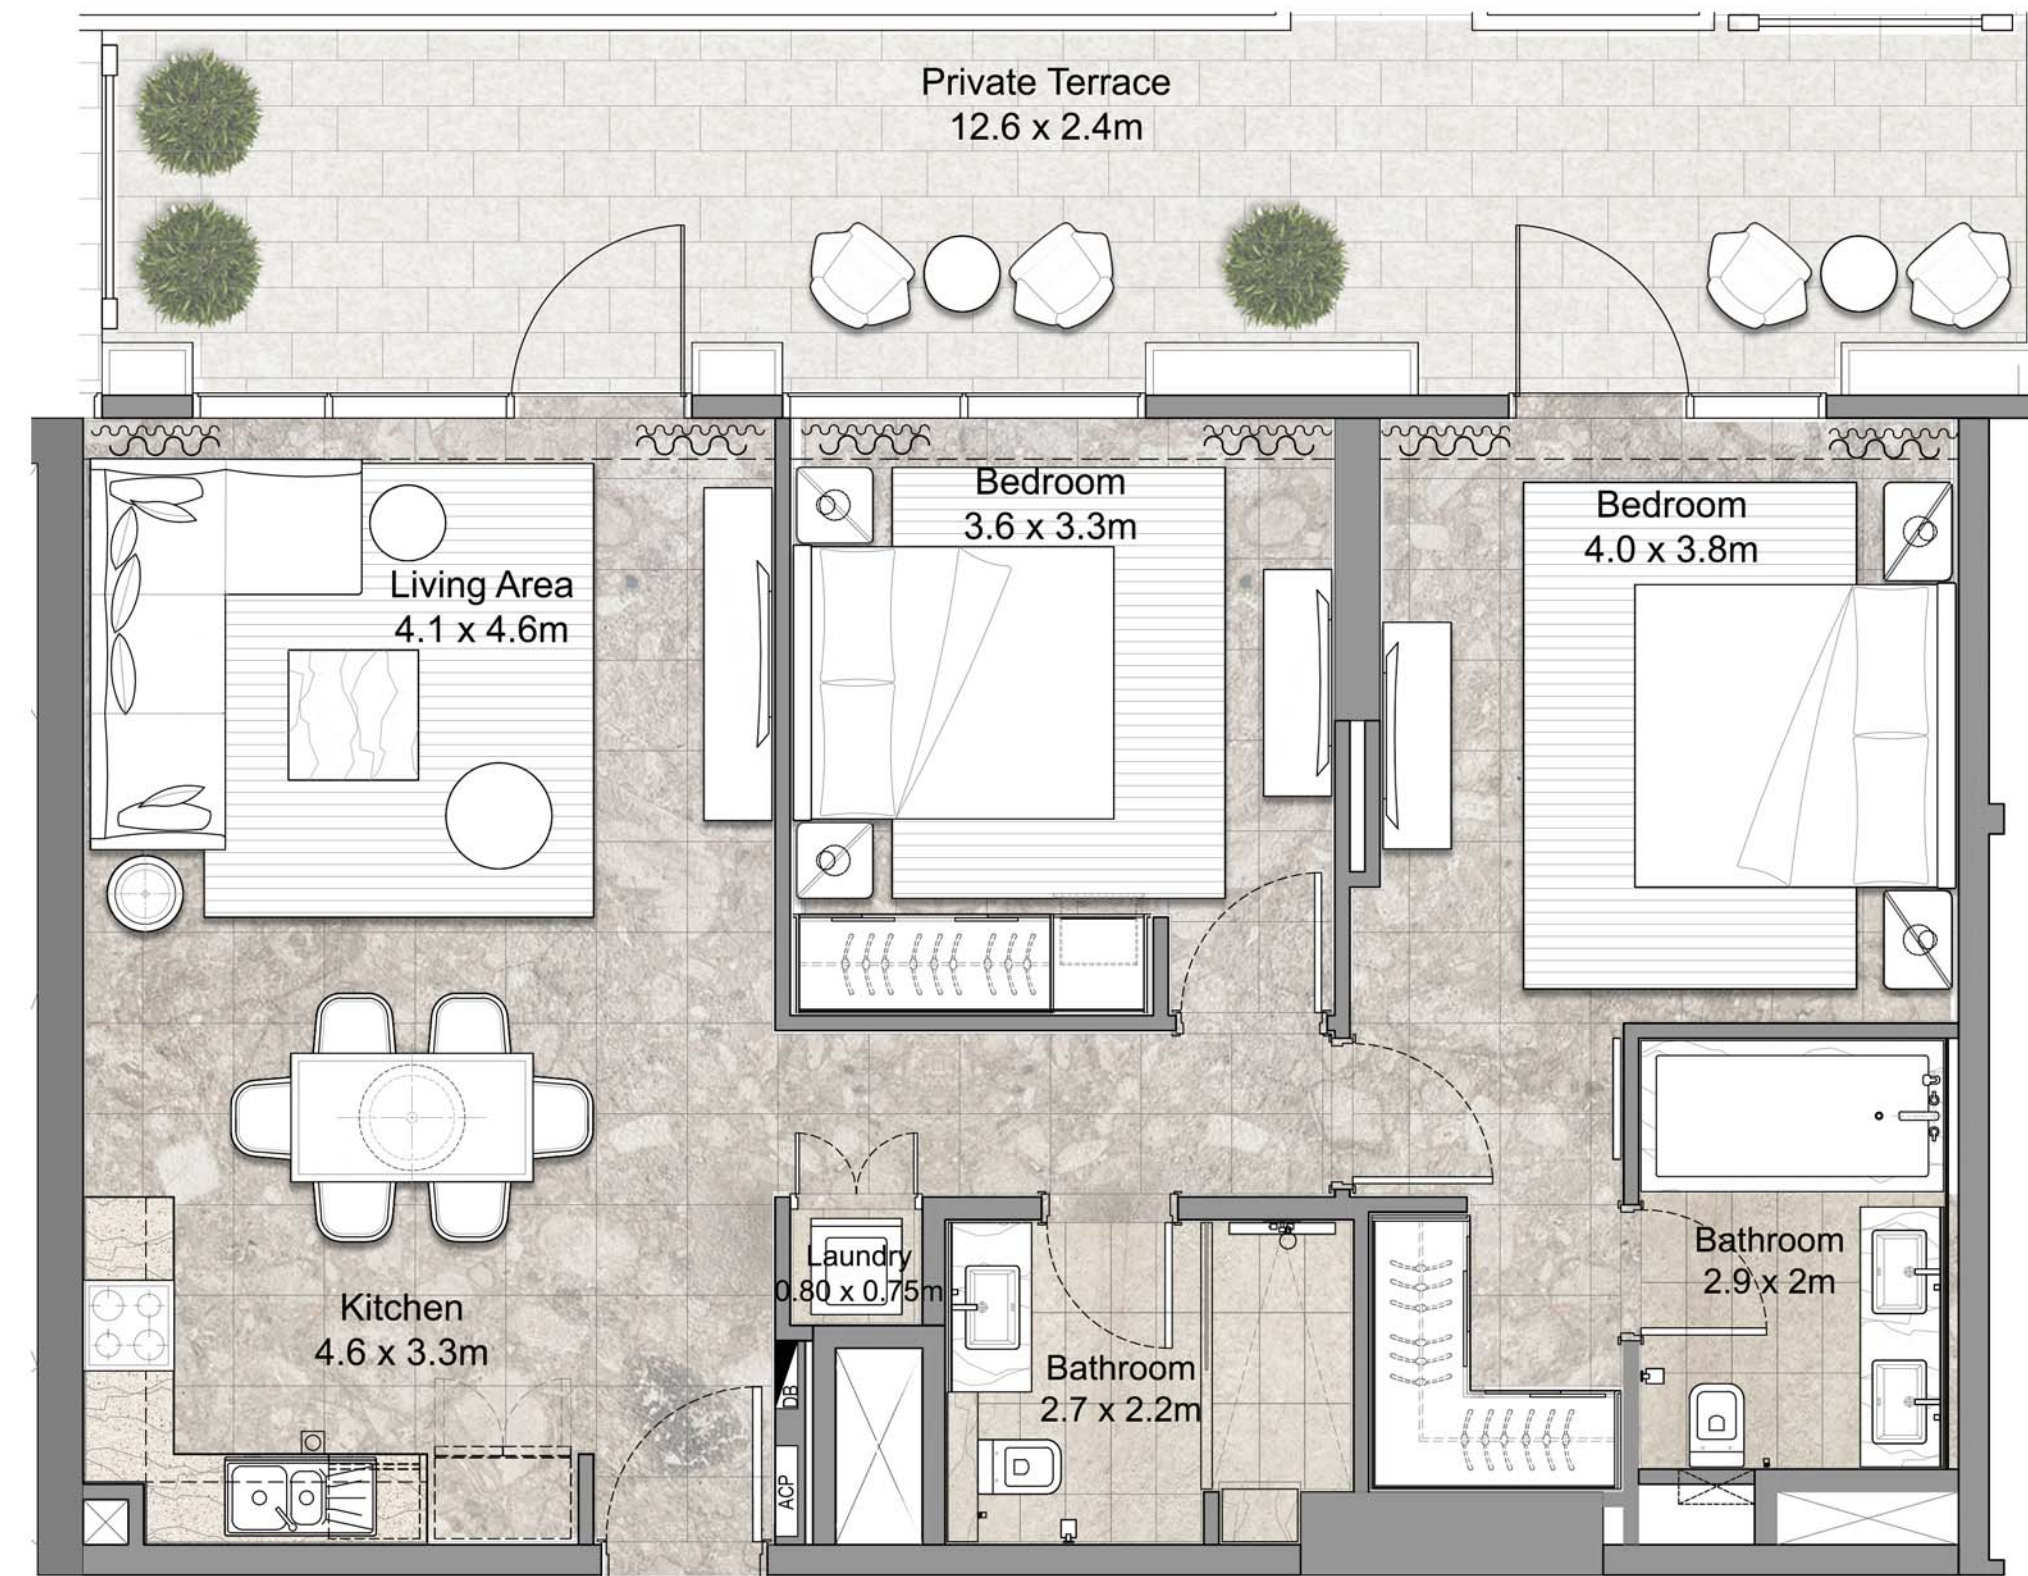



FLOOR PLAN 1. All dimensions are in imperial and metric, and measured from finish to finish excluding construction tolerances. 2. All materials, dimensions, and drawings are approximate only. 3. Information is subject to change without notice, at developer's absolute discretion. 4. Actual area may vary from the stated area. 5. Drawings not to scale. 6. All images used are for illustrative purposes only and do not represent the actual size, features, specifications, fittings, and furnishings. 7. The developer reserves the right to make revisions / alterations, at it's absolute discretion, without any liability whatsoever.

GOLF SUITES

2 BEDROOM

UNIT 110 | LEVEL 01

LEVEL	UNIT NO.	NO. OF BEDROOMS	SUITE AREA		TERRACE/BALCONY AREA		TOTAL AREA	
			SQM	SQFT	SQM	SQFT	SQM	SQFT
01	110	2	94.59	1018.16	30.60	329.38	125.19	1347.54

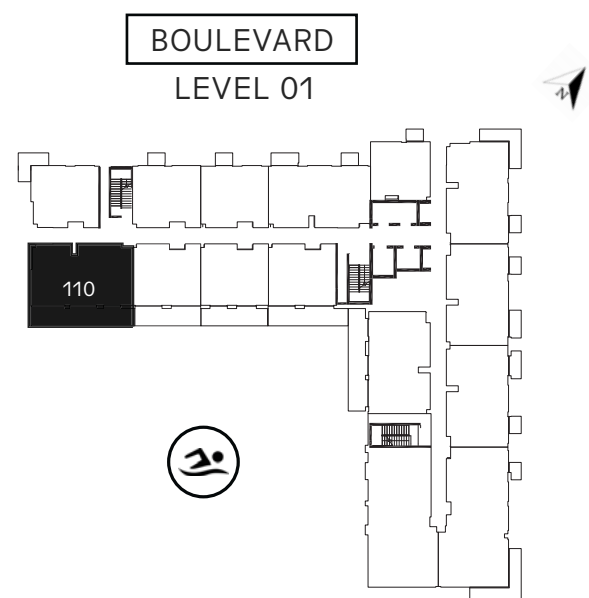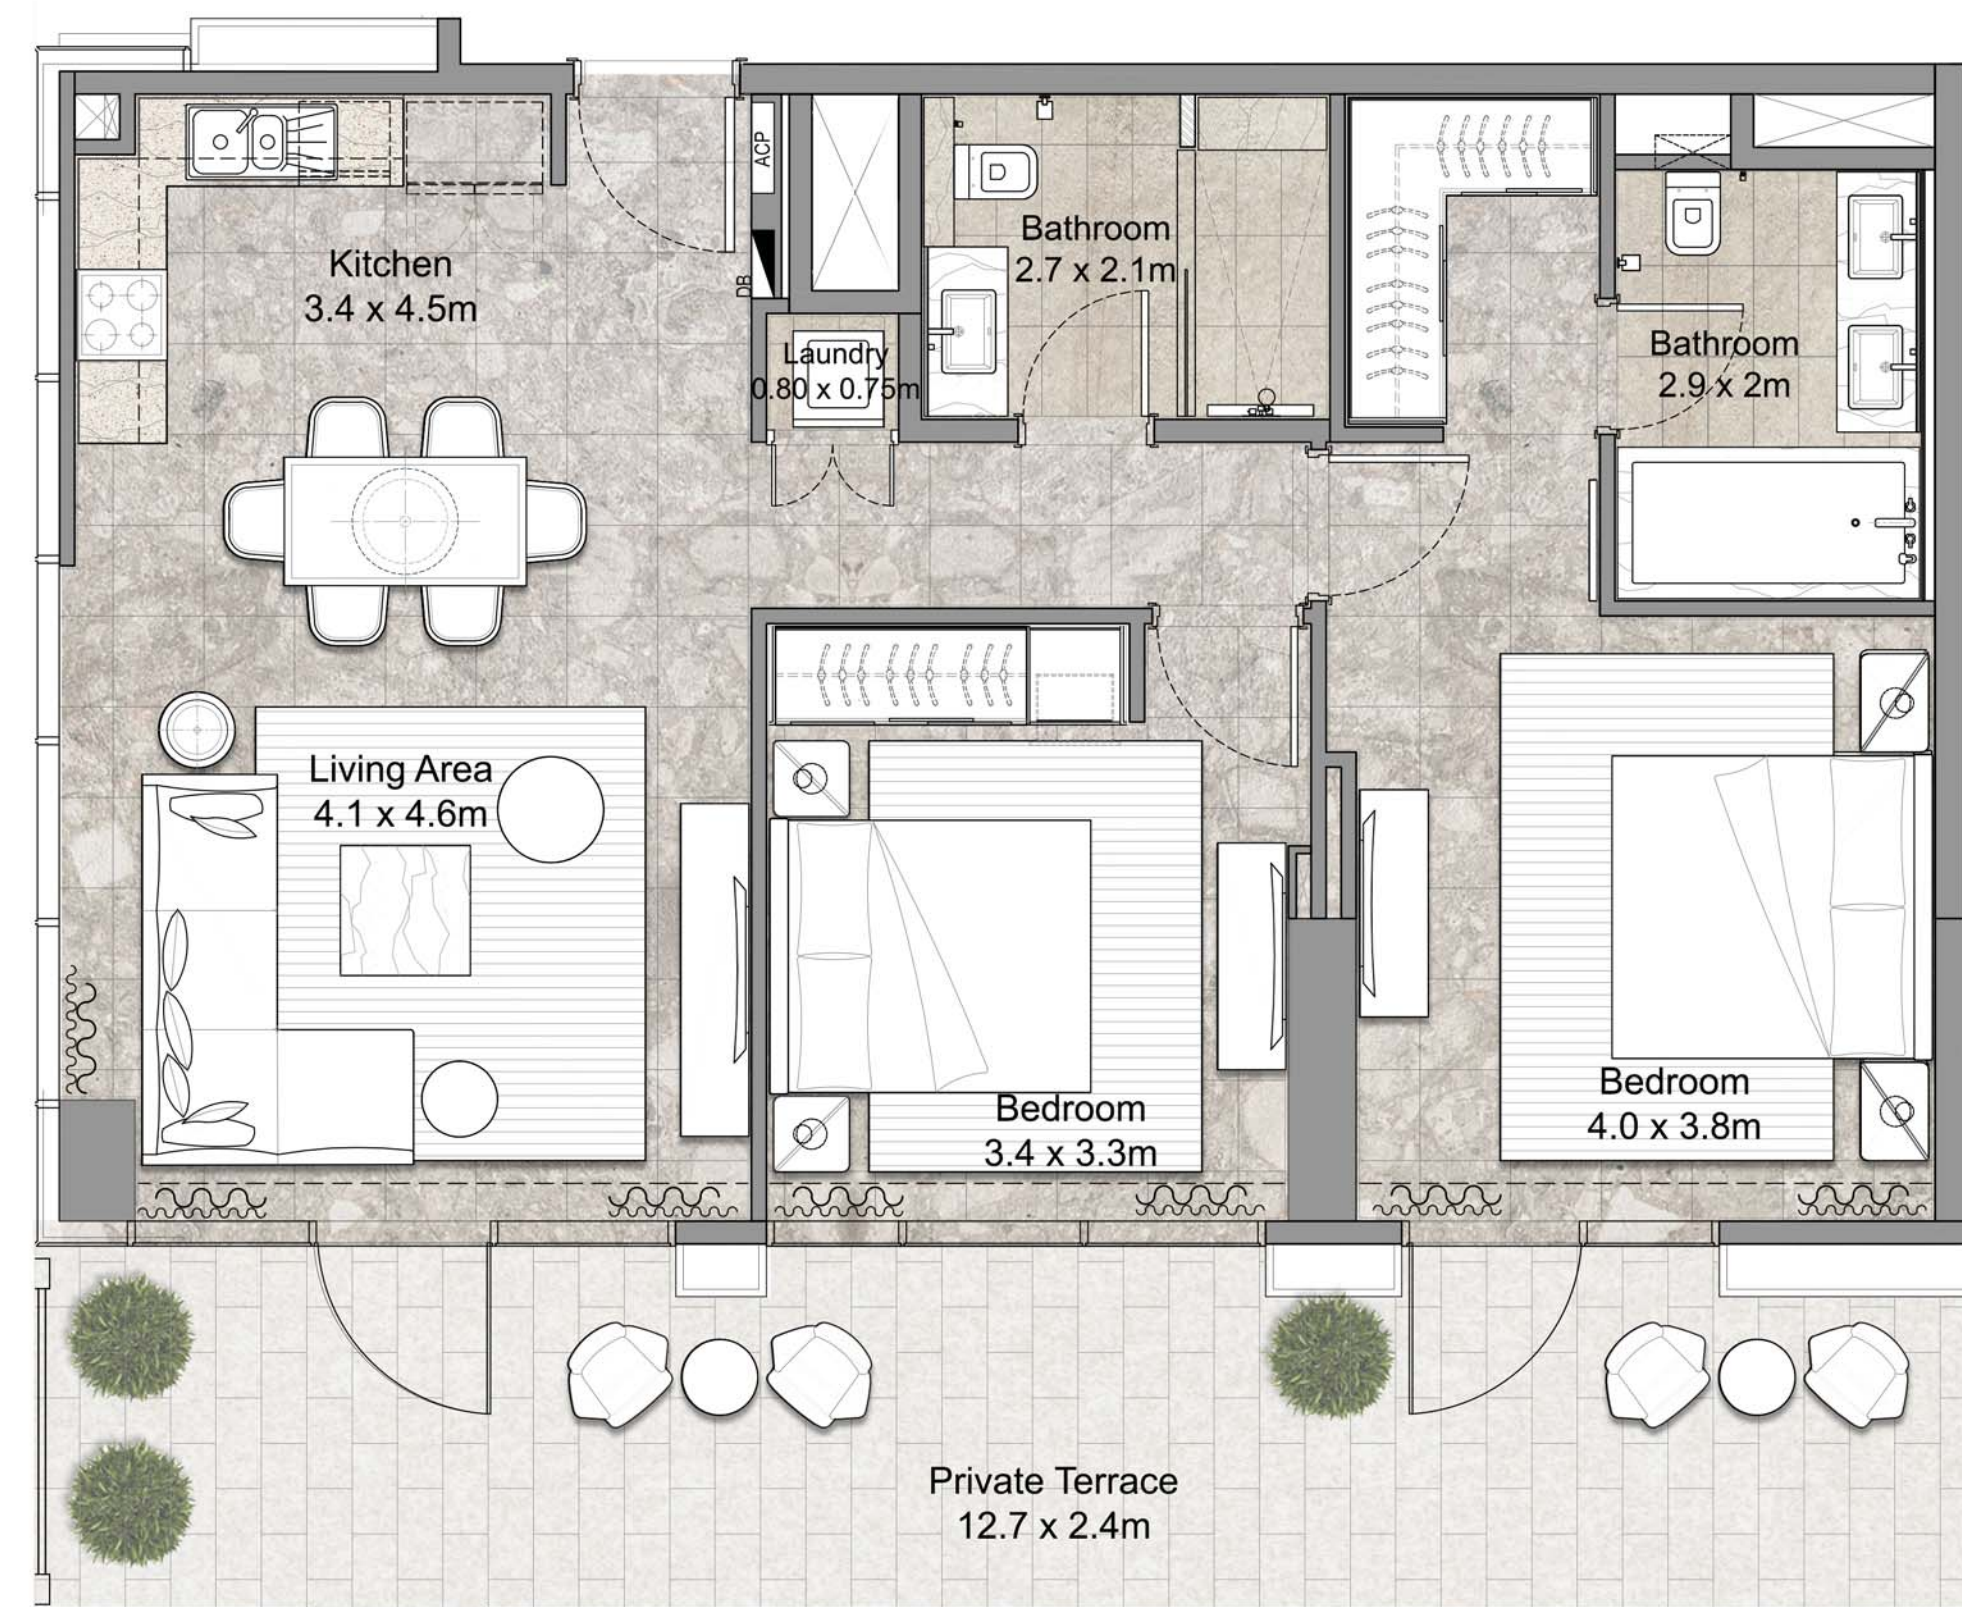


FLOOR PLAN 1. All dimensions are in imperial and metric, and measured from finish to finish excluding construction tolerances. 2. All materials, dimensions, and drawings are approximate only. 3. Information is subject to change without notice, at developer's absolute discretion. 4. Actual area may vary from the stated area. 5. Drawings not to scale. 6. All images used are for illustrative purposes only and do not represent the actual size, features, specifications, fittings, and furnishings. 7. The developer reserves the right to make revisions / alterations, at its absolute discretion, without any liability whatsoever.

GOLF SUITES

3 BEDROOM

UNIT PO5; 105; 05.08; 1105,1106; 05.06 | ALL LEVELS

LEVEL	UNIT NO.	NO. OF BEDROOMS	SUITE AREA		TERRACE/BALCONY AREA		TOTAL AREA	
			SQM	SQFT	SQM	SQFT	SQM	SQFT
PODIUM	P05	3	138.09	1486.39	20.60	221.74	158.69	1708.13
01	105	3	138.07	1486.17	20.60	221.74	158.67	1707.91
02 - 03	UNIT 05	3	138.09	1486.39	20.60	221.74	158.69	1708.13
	UNIT 06	3	138.44	1490.16	20.44	220.01	158.88	1710.17
04 - 06	UNIT 05	3	138.07	1486.17	20.40	219.58	158.47	1705.75
	UNIT 06	3	138.44	1490.16	20.64	222.17	159.08	1712.33
07 - 10	UNIT 05	3	138.05	1485.96	18.99	204.41	157.04	1690.37
	UNIT 06	3	138.44	1490.16	18.57	199.89	157.01	1690.05
11	1105	3	138.12	1486.71	20.89	224.86	159.01	1711.57
	1106	3	138.44	1490.16	20.44	220.01	158.88	1710.17
12 - 14	UNIT 05	3	138.12	1486.71	20.89	224.86	159.01	1711.57
	UNIT 06	3	138.44	1490.16	20.44	220.01	158.88	1710.17
15 - 18	UNIT 05	3	138.07	1486.17	18.71	201.39	156.78	1687.56
	UNIT 06	3	138.41	1489.83	20.71	222.92	159.12	1712.75

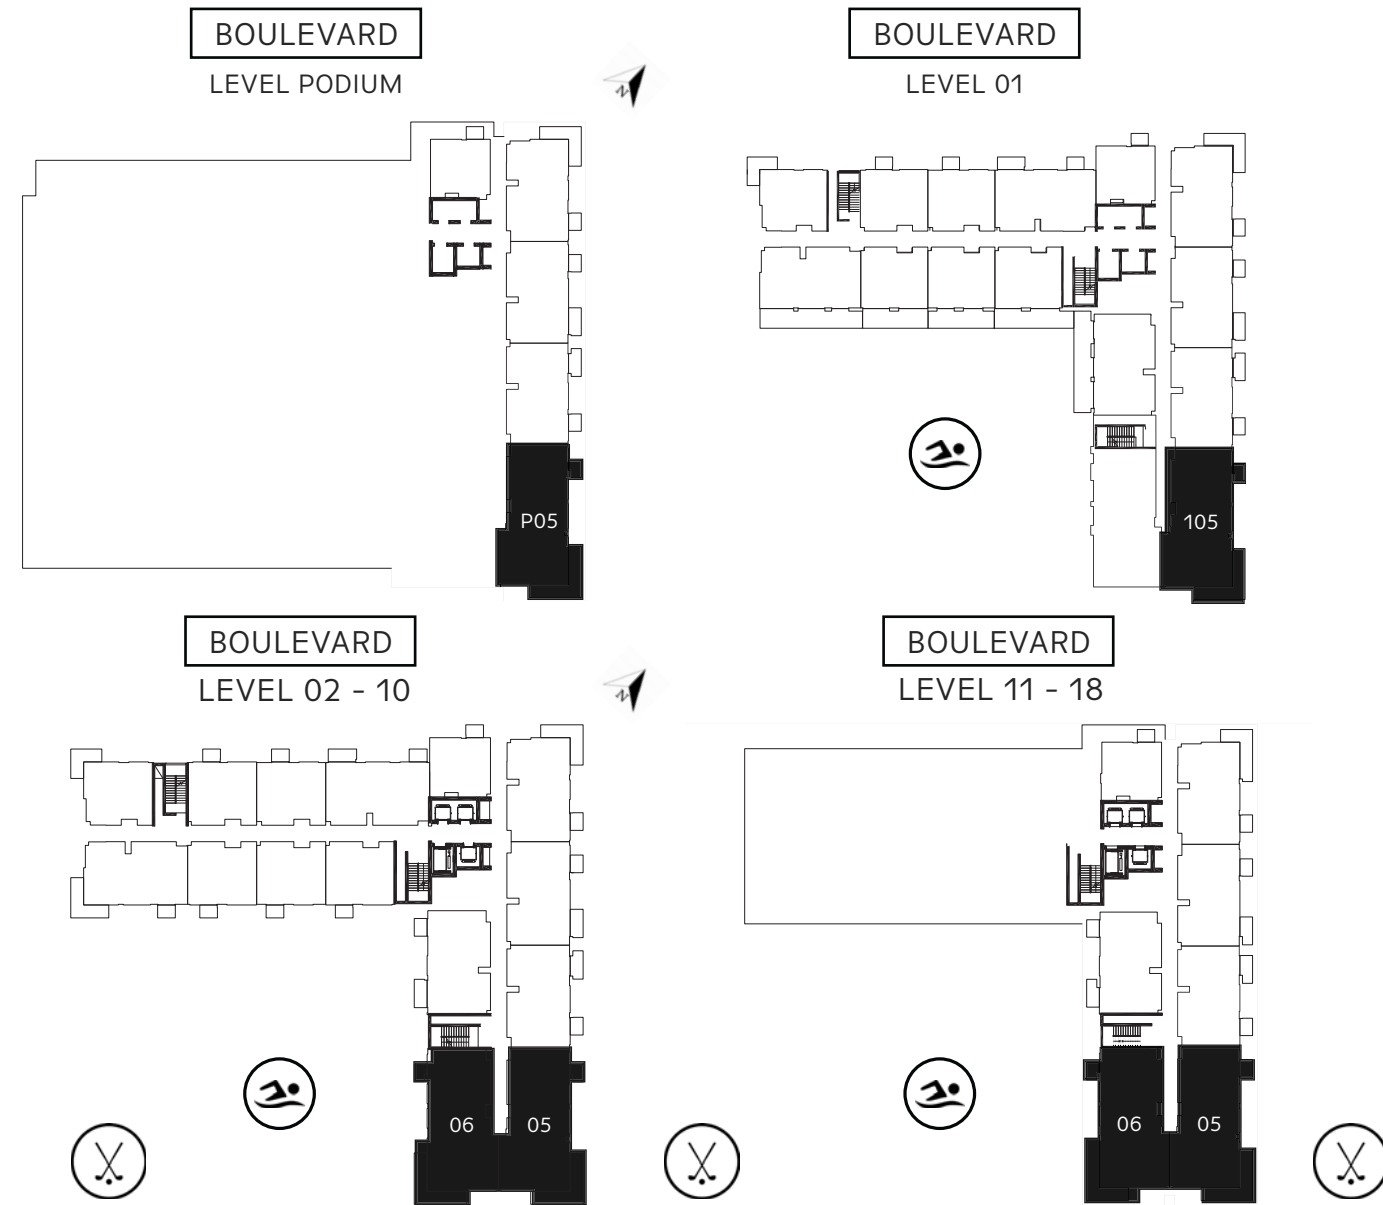

FLOOR PLAN 1. All dimensions are in imperial and metric, and measured from finish to finish excluding construction tolerances. 2. All materials, dimensions, and drawings are approximate only. 3. Information is subject to change without notice, at developer's absolute discretion. 4. Actual area may vary from the stated area. 5. Drawings not to scale. 6. All images used are for illustrative purposes only and do not represent the actual size, features, specifications, fittings, and furnishings. 7. The developer reserves the right to make revisions / alterations, at it's absolute discretion, without any liability whatsoever.